



FRONT ELEVATION OF LOCATION SIGNBOARD

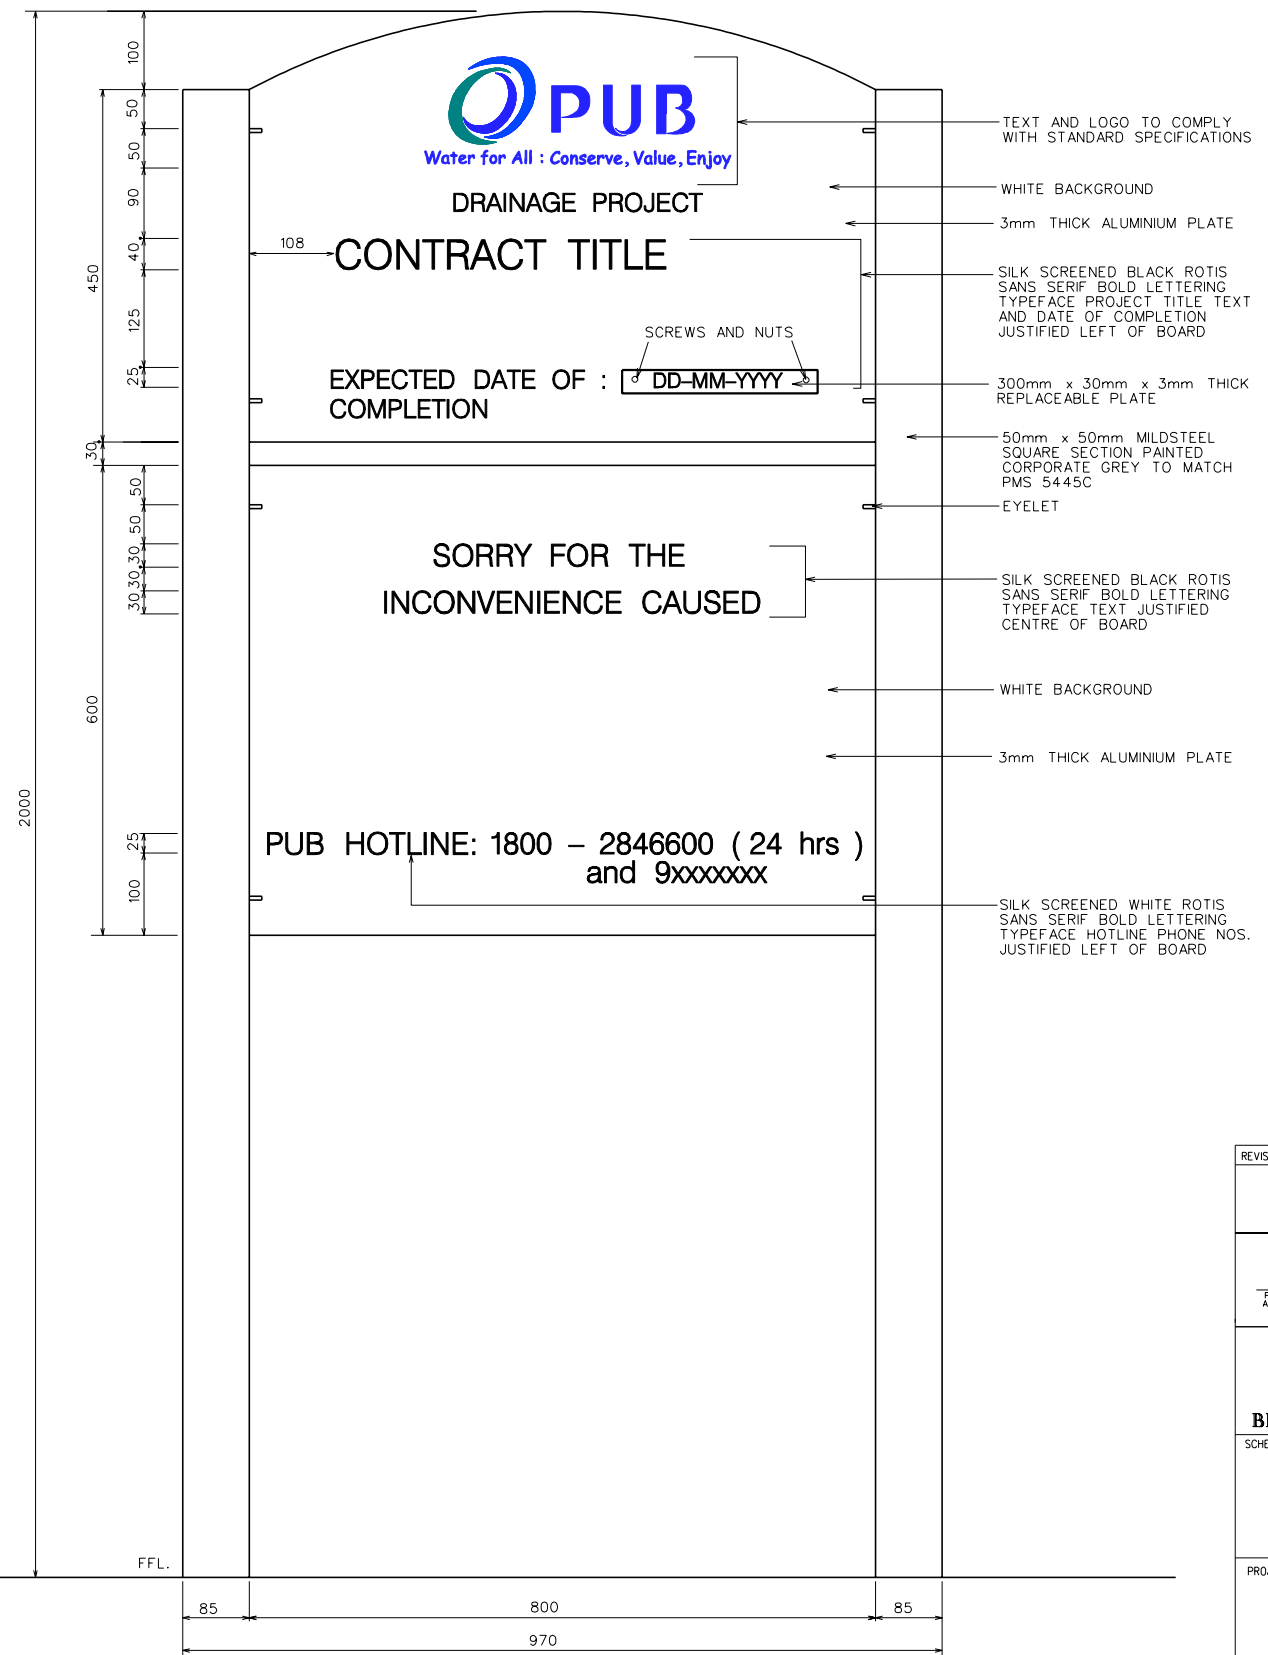

REAR ELEVATION OF LOCATION SIGNBOARD

LOCATION SIGNBOARD FOR ROADSIDE DRAINS PROJECT

REVISION C			
1) CHANGE OF DEPARTMENT AND PUB LOGO 2) CHANGE DRAWING NO. PUB/D/164B/01 TO PUB/BS/D/164C/01			
PREPARED BY : POON, S. H. Asst. Director		APPROVED BY : GANGATHARAN Dy. Director	
 BEST SOURCING DEPARTMENT			
SCHEME STANDARD DRAWING FOR DRAINAGE WORKS			
PROJECT TITLE			
DRAWING TITLE LOCATION SIGNBOARD FOR ROADSIDE DRAINS PROJECT			
SCALE 1:5			
APPROVED BY	DIRECTOR	YAP, K. G.	SIGNED 27-3-02
CHECKED BY	DY. DIRECTOR	ONG-CHUA S. E.	SIGNED 27-3-02
CHECKED BY	ASST. DIRECTOR	CHIA B. H.	SIGNED 27-3-02
DESIGNED BY	TSD GRADE II	SOCKALINGAM	SIGNED 27-3-02
DRAWN BY	TSD GRADE VI	TOH E. S.	SIGNED 26-3-02
FILENAME :	BSD164C_01	ARCHIVED REF : PUB_STD	ARCHIVED BY : KOH, G. L.
DRAWING NO. PUB / BSD / D / 164C / 01			