



FRONT ELEVATION OF LOCATION SIGNBOARD

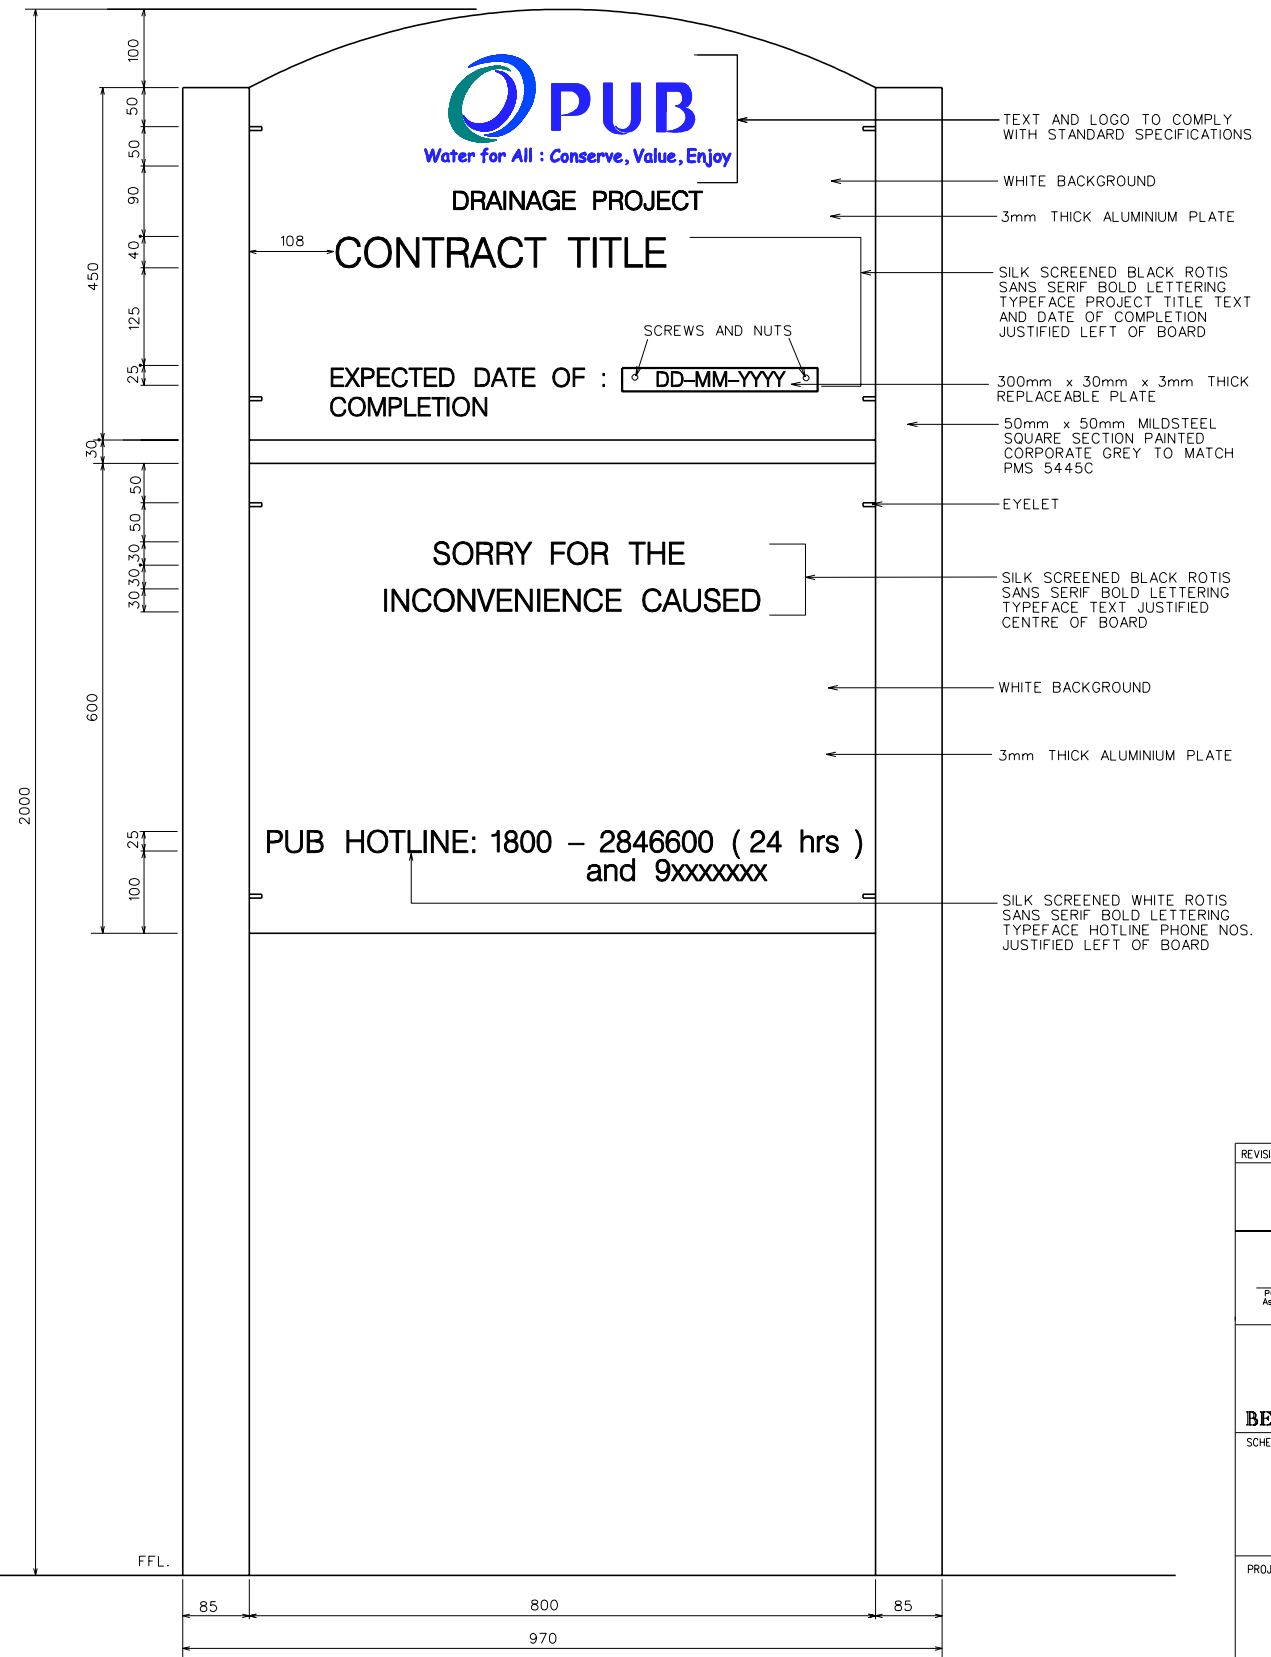

REAR ELEVATION OF LOCATION SIGNBOARD

LOCATION SIGNBOARD FOR ROADSIDE DRAINS PROJECT

REVISION C			
1) CHANGE OF DEPARTMENT NAME AND PUB LOGO 2) CHANGE DRAWING NO. PUB/D/165B/01 TO PUB/BS/D/165C/01			
PREPARED BY : POON S. H. Asst. Director		APPROVED BY : GANGATHARAN Dy. Director	
 BEST SOURCING DEPARTMENT SCHEME STANDARD DRAWING FOR DRAINAGE WORKS			
PROJECT TITLE			
DRAWING TITLE			
LOCATION SIGNBOARD FOR ROADSIDE DRAINS PROJECT (PROJECT'S DESIGNED BY CONSULTANTS)			
SCALE 1:5			
APPROVED BY	DIRECTOR	YAP K. G.	SIGNED 27-3-02
CHECKED BY	DY. DIRECTOR	ONG-CHUA S. E.	SIGNED 27-3-02
CHECKED BY	ASST. DIRECTOR	CHIA B. H.	SIGNED 27-3-02
DESIGNED BY	TSD GRADE II	SOCKALINGAM	SIGNED 27-3-02
DRAWN BY	TSD GRADE VI	TOH E. S.	SIGNED 26-3-02
FILENAME :	BSD165C_01	ARCHIVED REF :	PUB_STD
		ARCHIVED BY :	KOH G. L.
DRAWING NO. PUB / BSD / D / 165C / 01			