



FLAT MARKER ON OFFSET DUMMY MANHOLE COVER

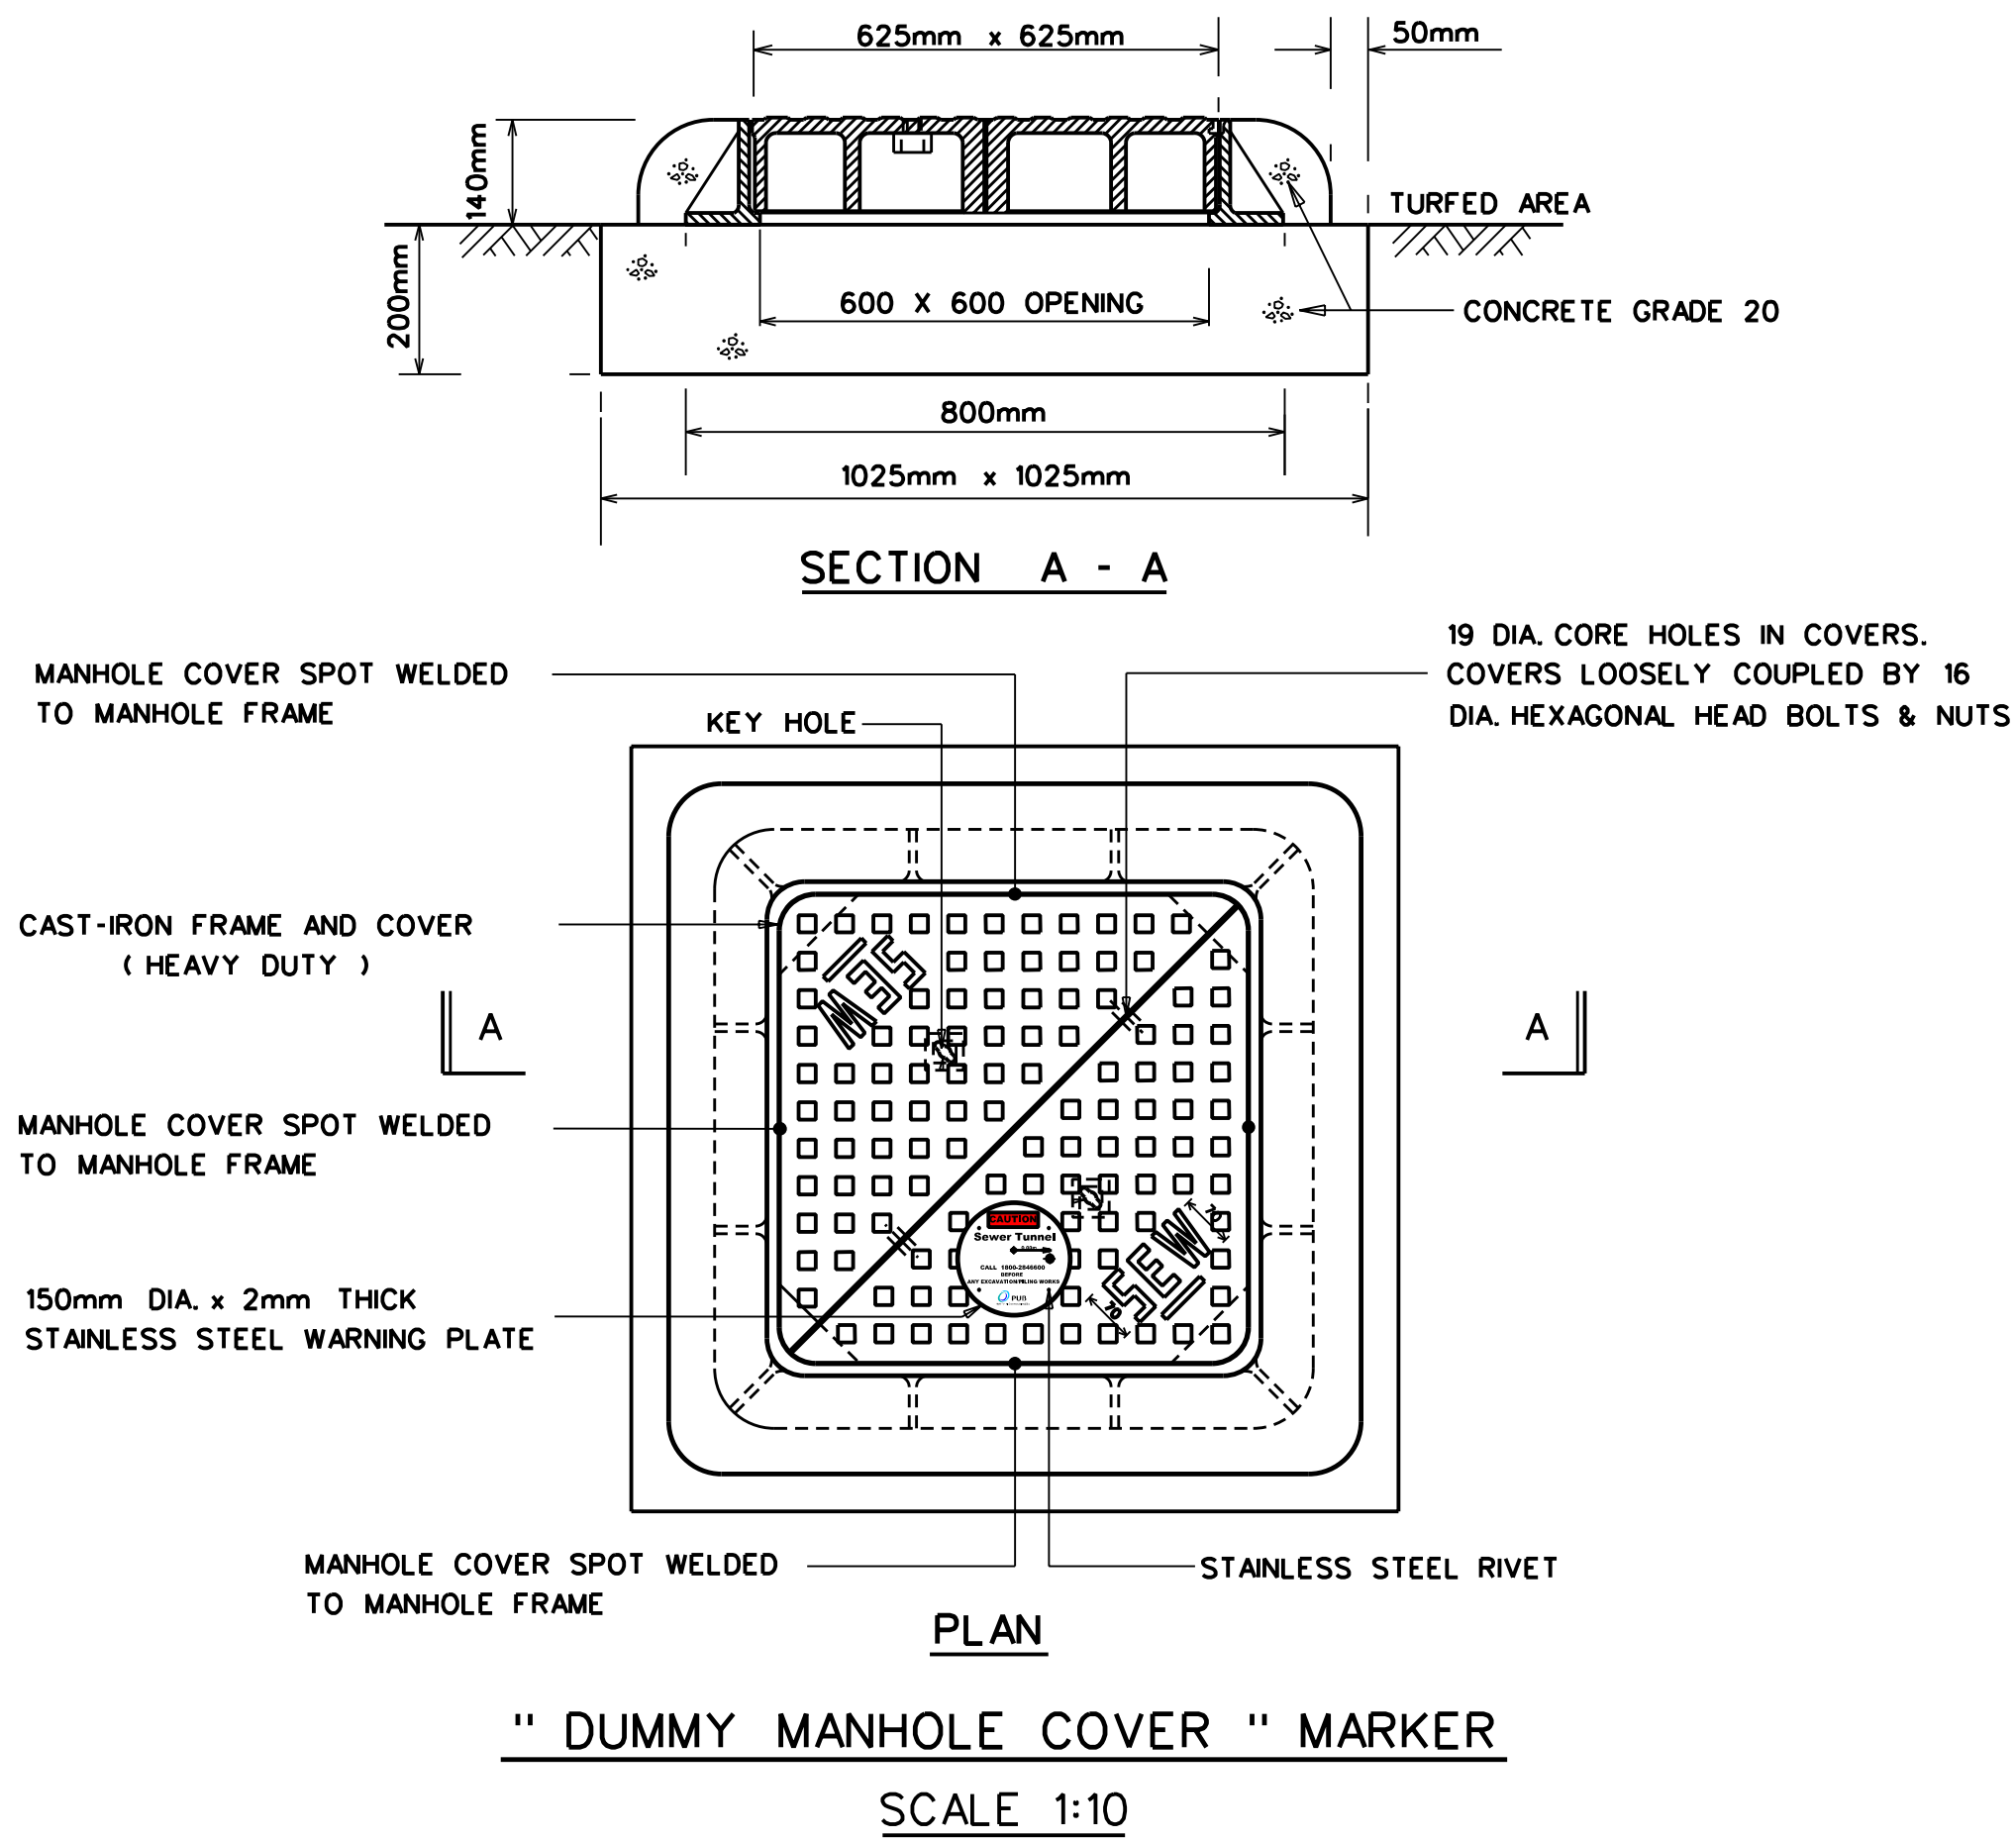

STAINLESS STEEL MARKER PLATE FOR OFFSET SEWER AND CURVED SEWER

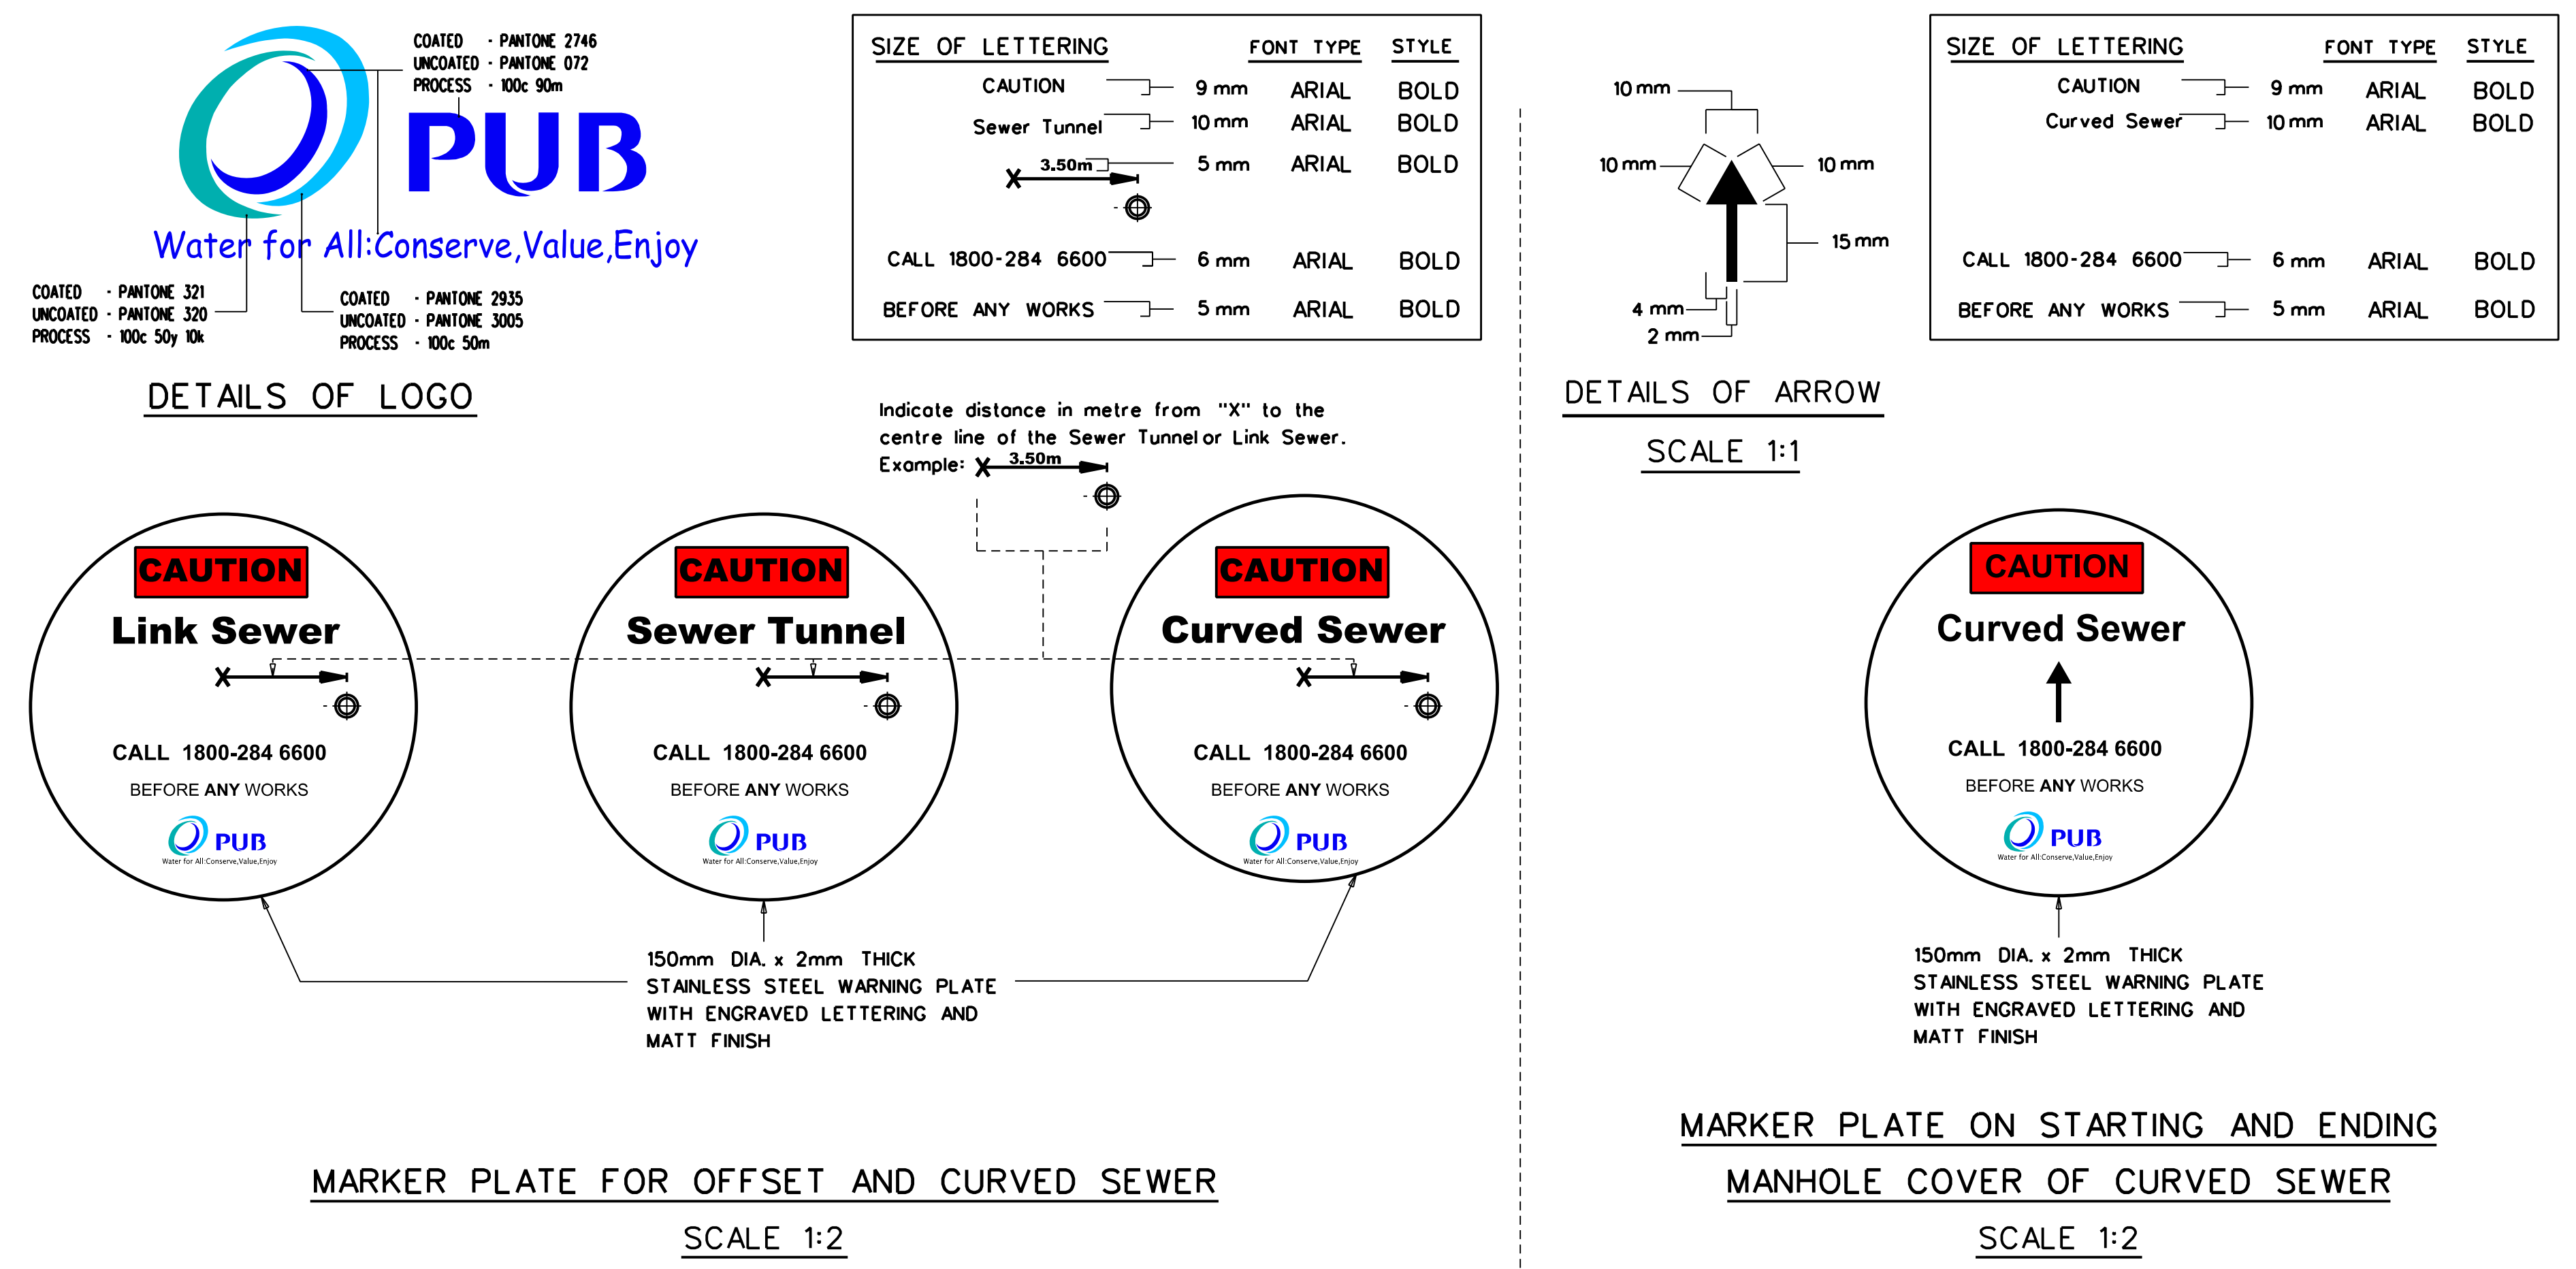

RAISER MARKER INSTALLATION AT PAVEMENT/TURFED AREA WHERE APPLICABLE

