





FLAT MARKER ON OFFSET DUMMY MANHOLE COVER

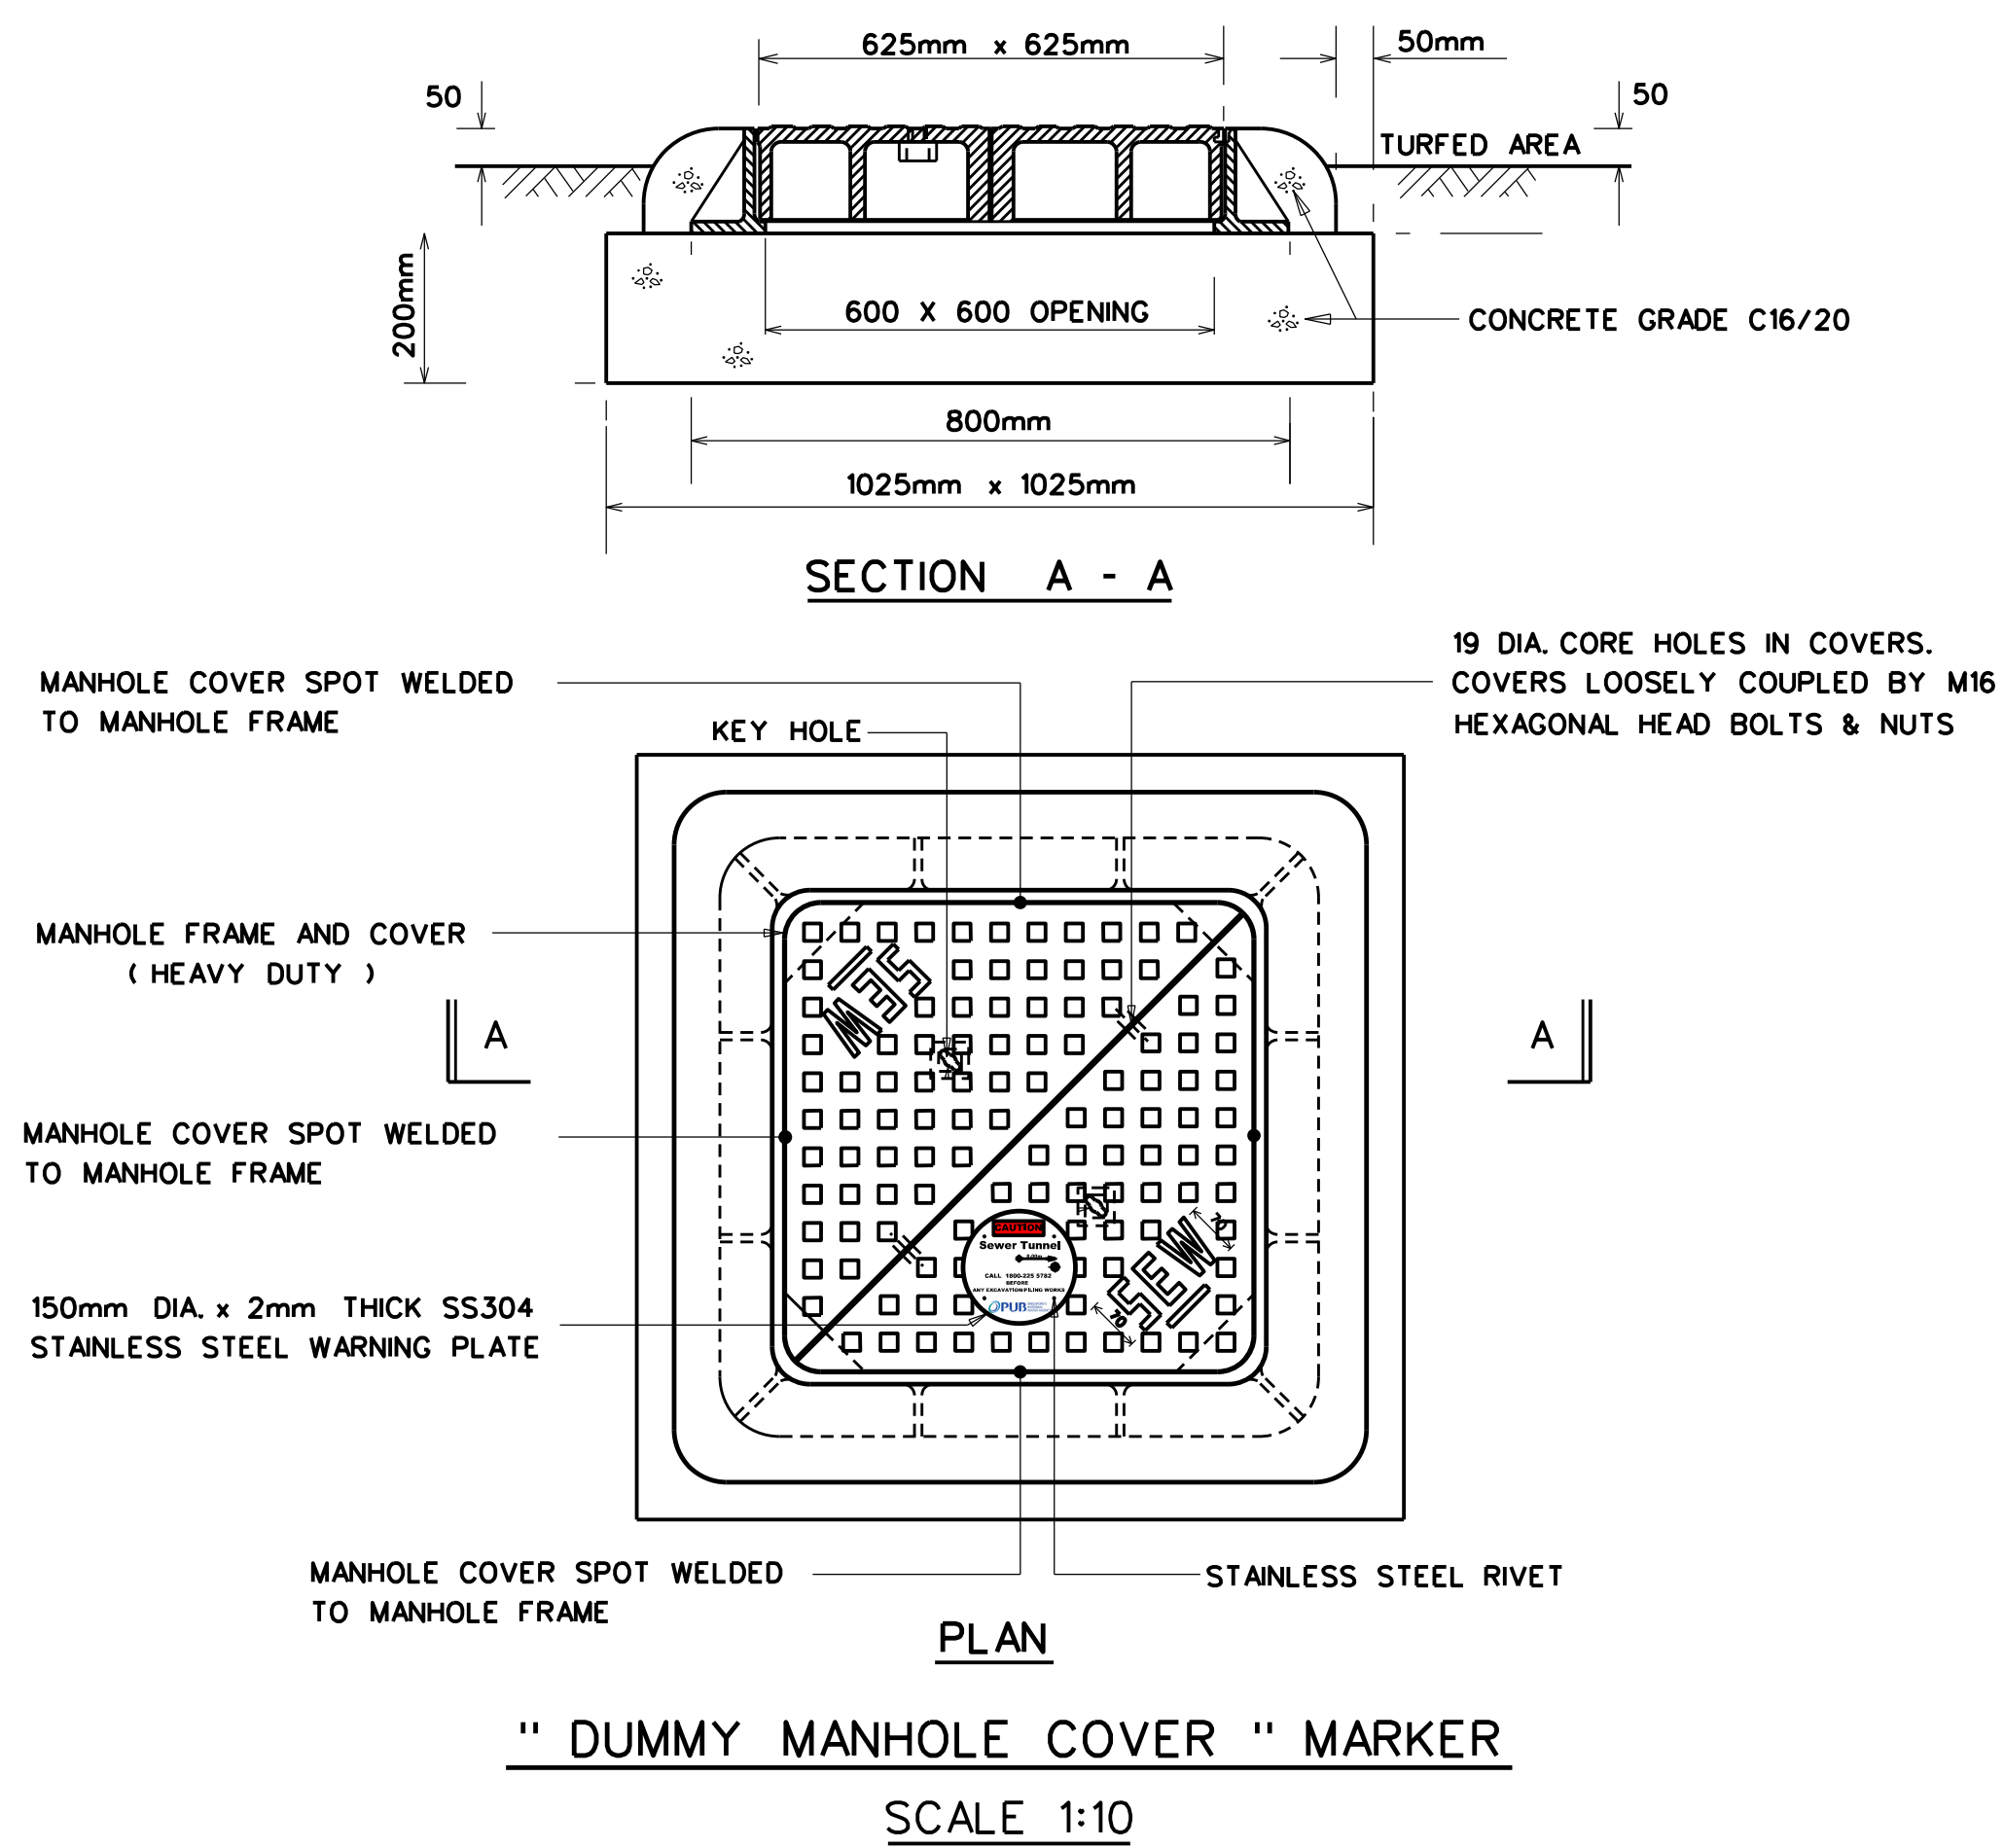

SS304 STAINLESS STEEL MARKER PLATE FOR OFFSET SEWER AND CURVED SEWER

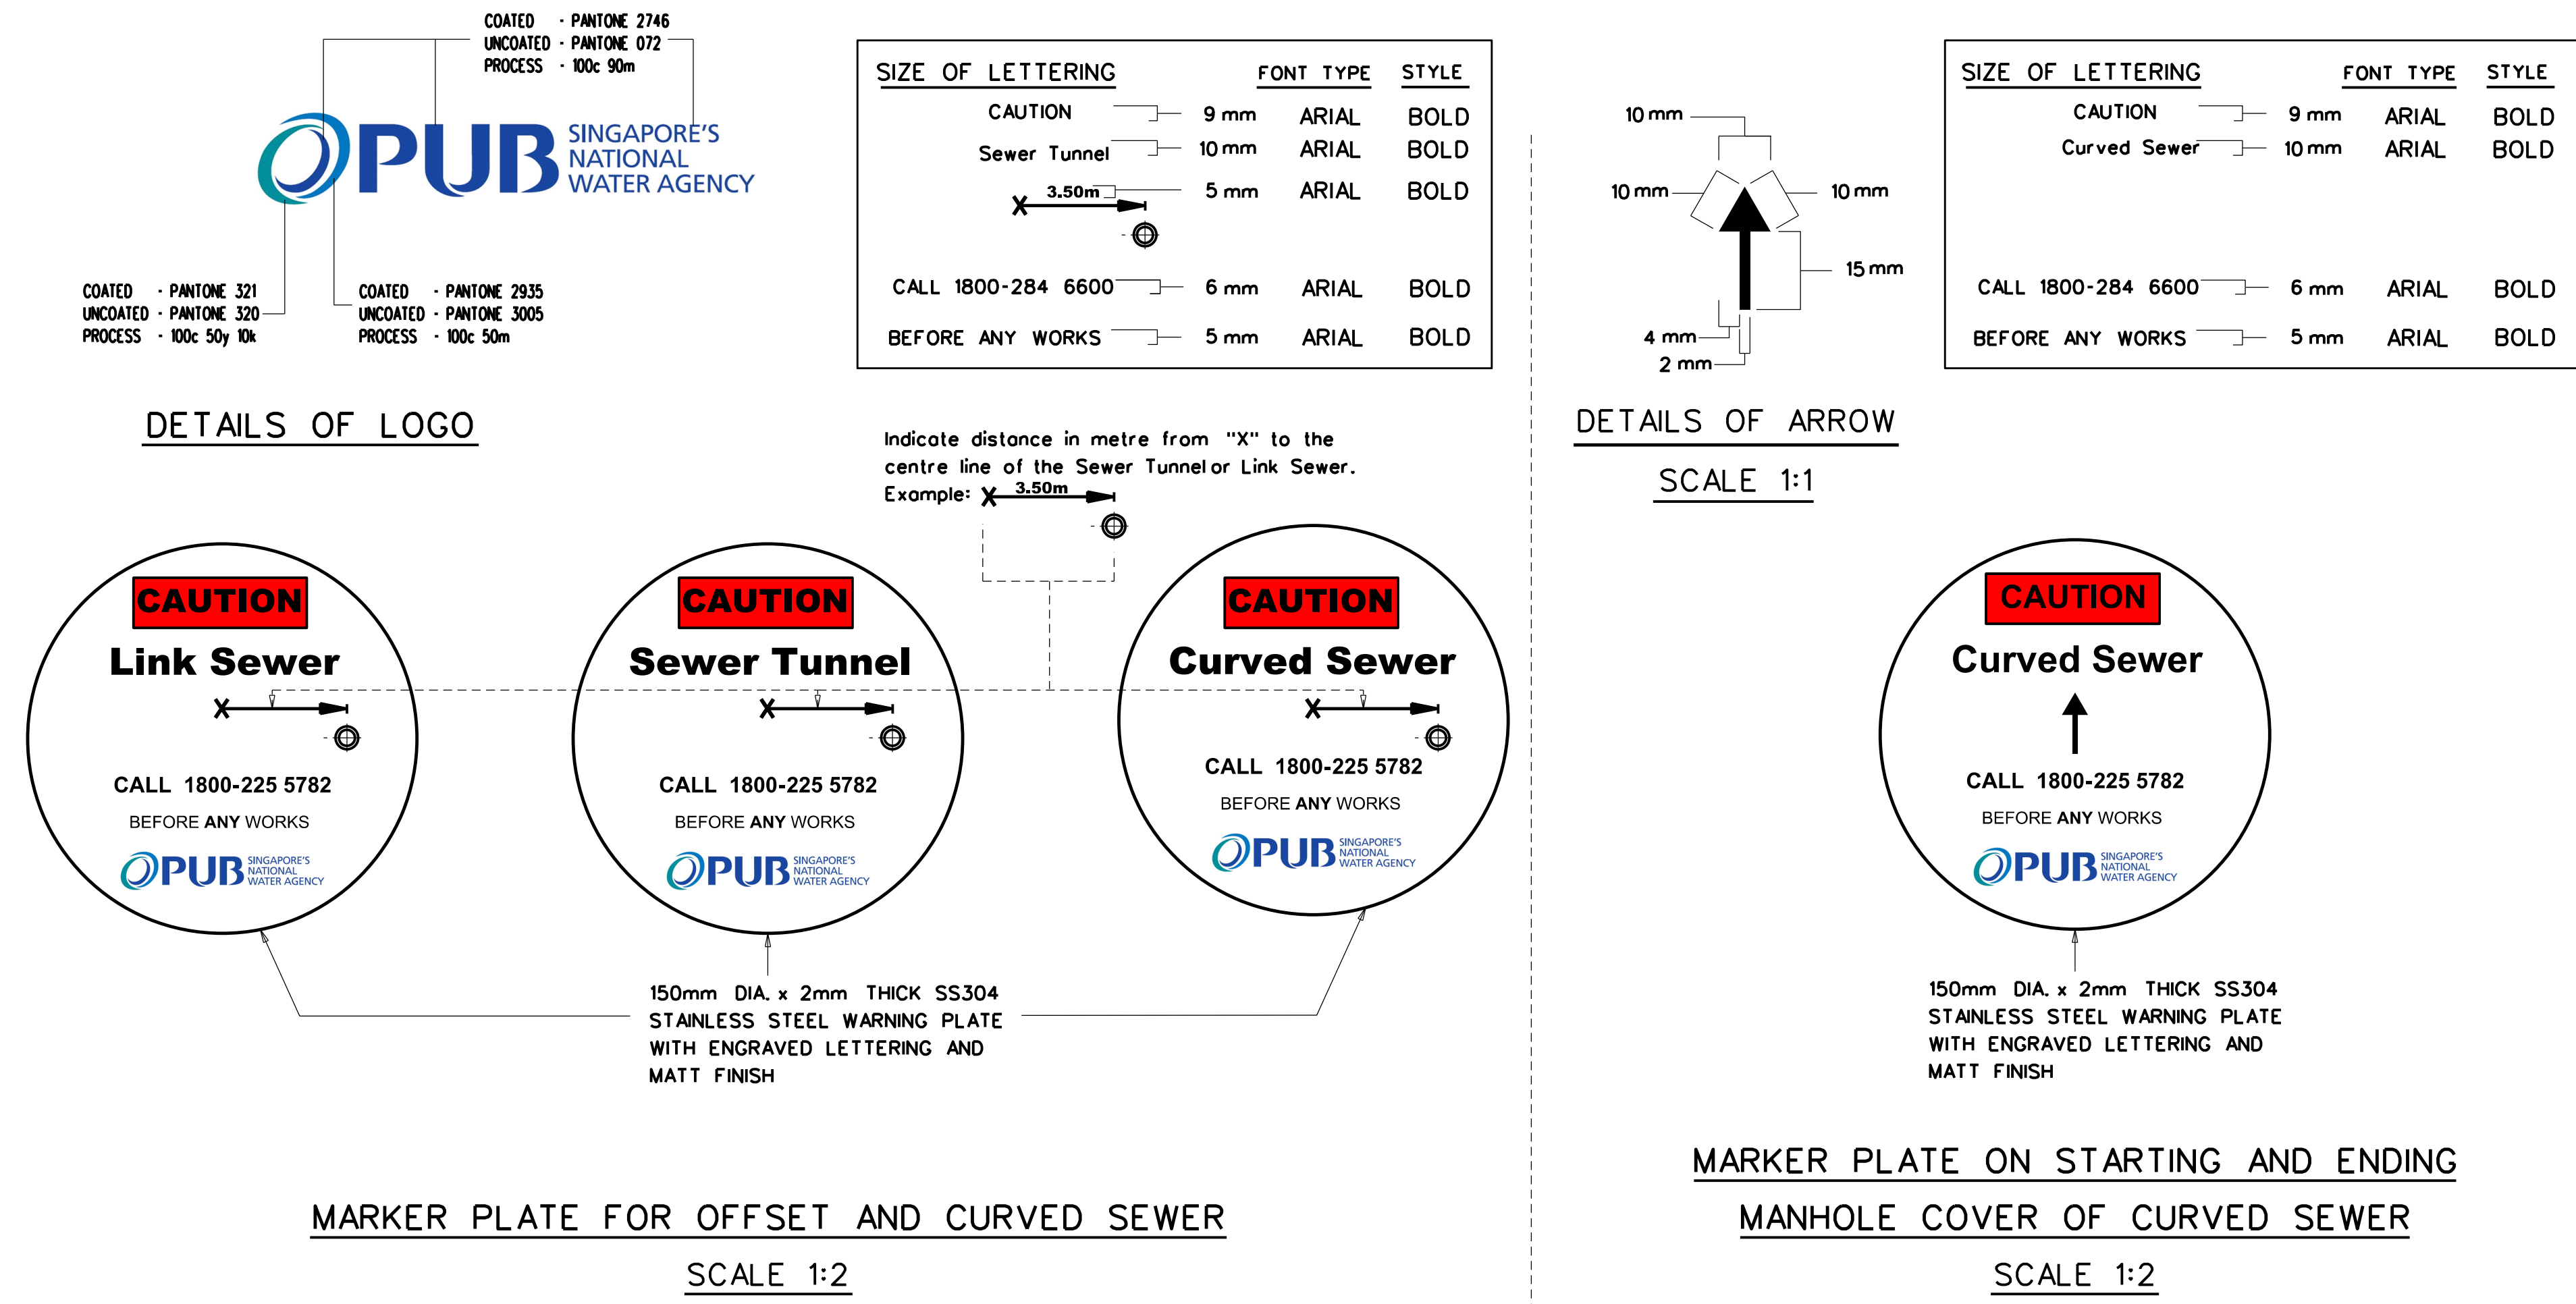

RAISER MARKER INSTALLATION AT PAVEMENT/TURFED AREA WHERE APPLICABLE

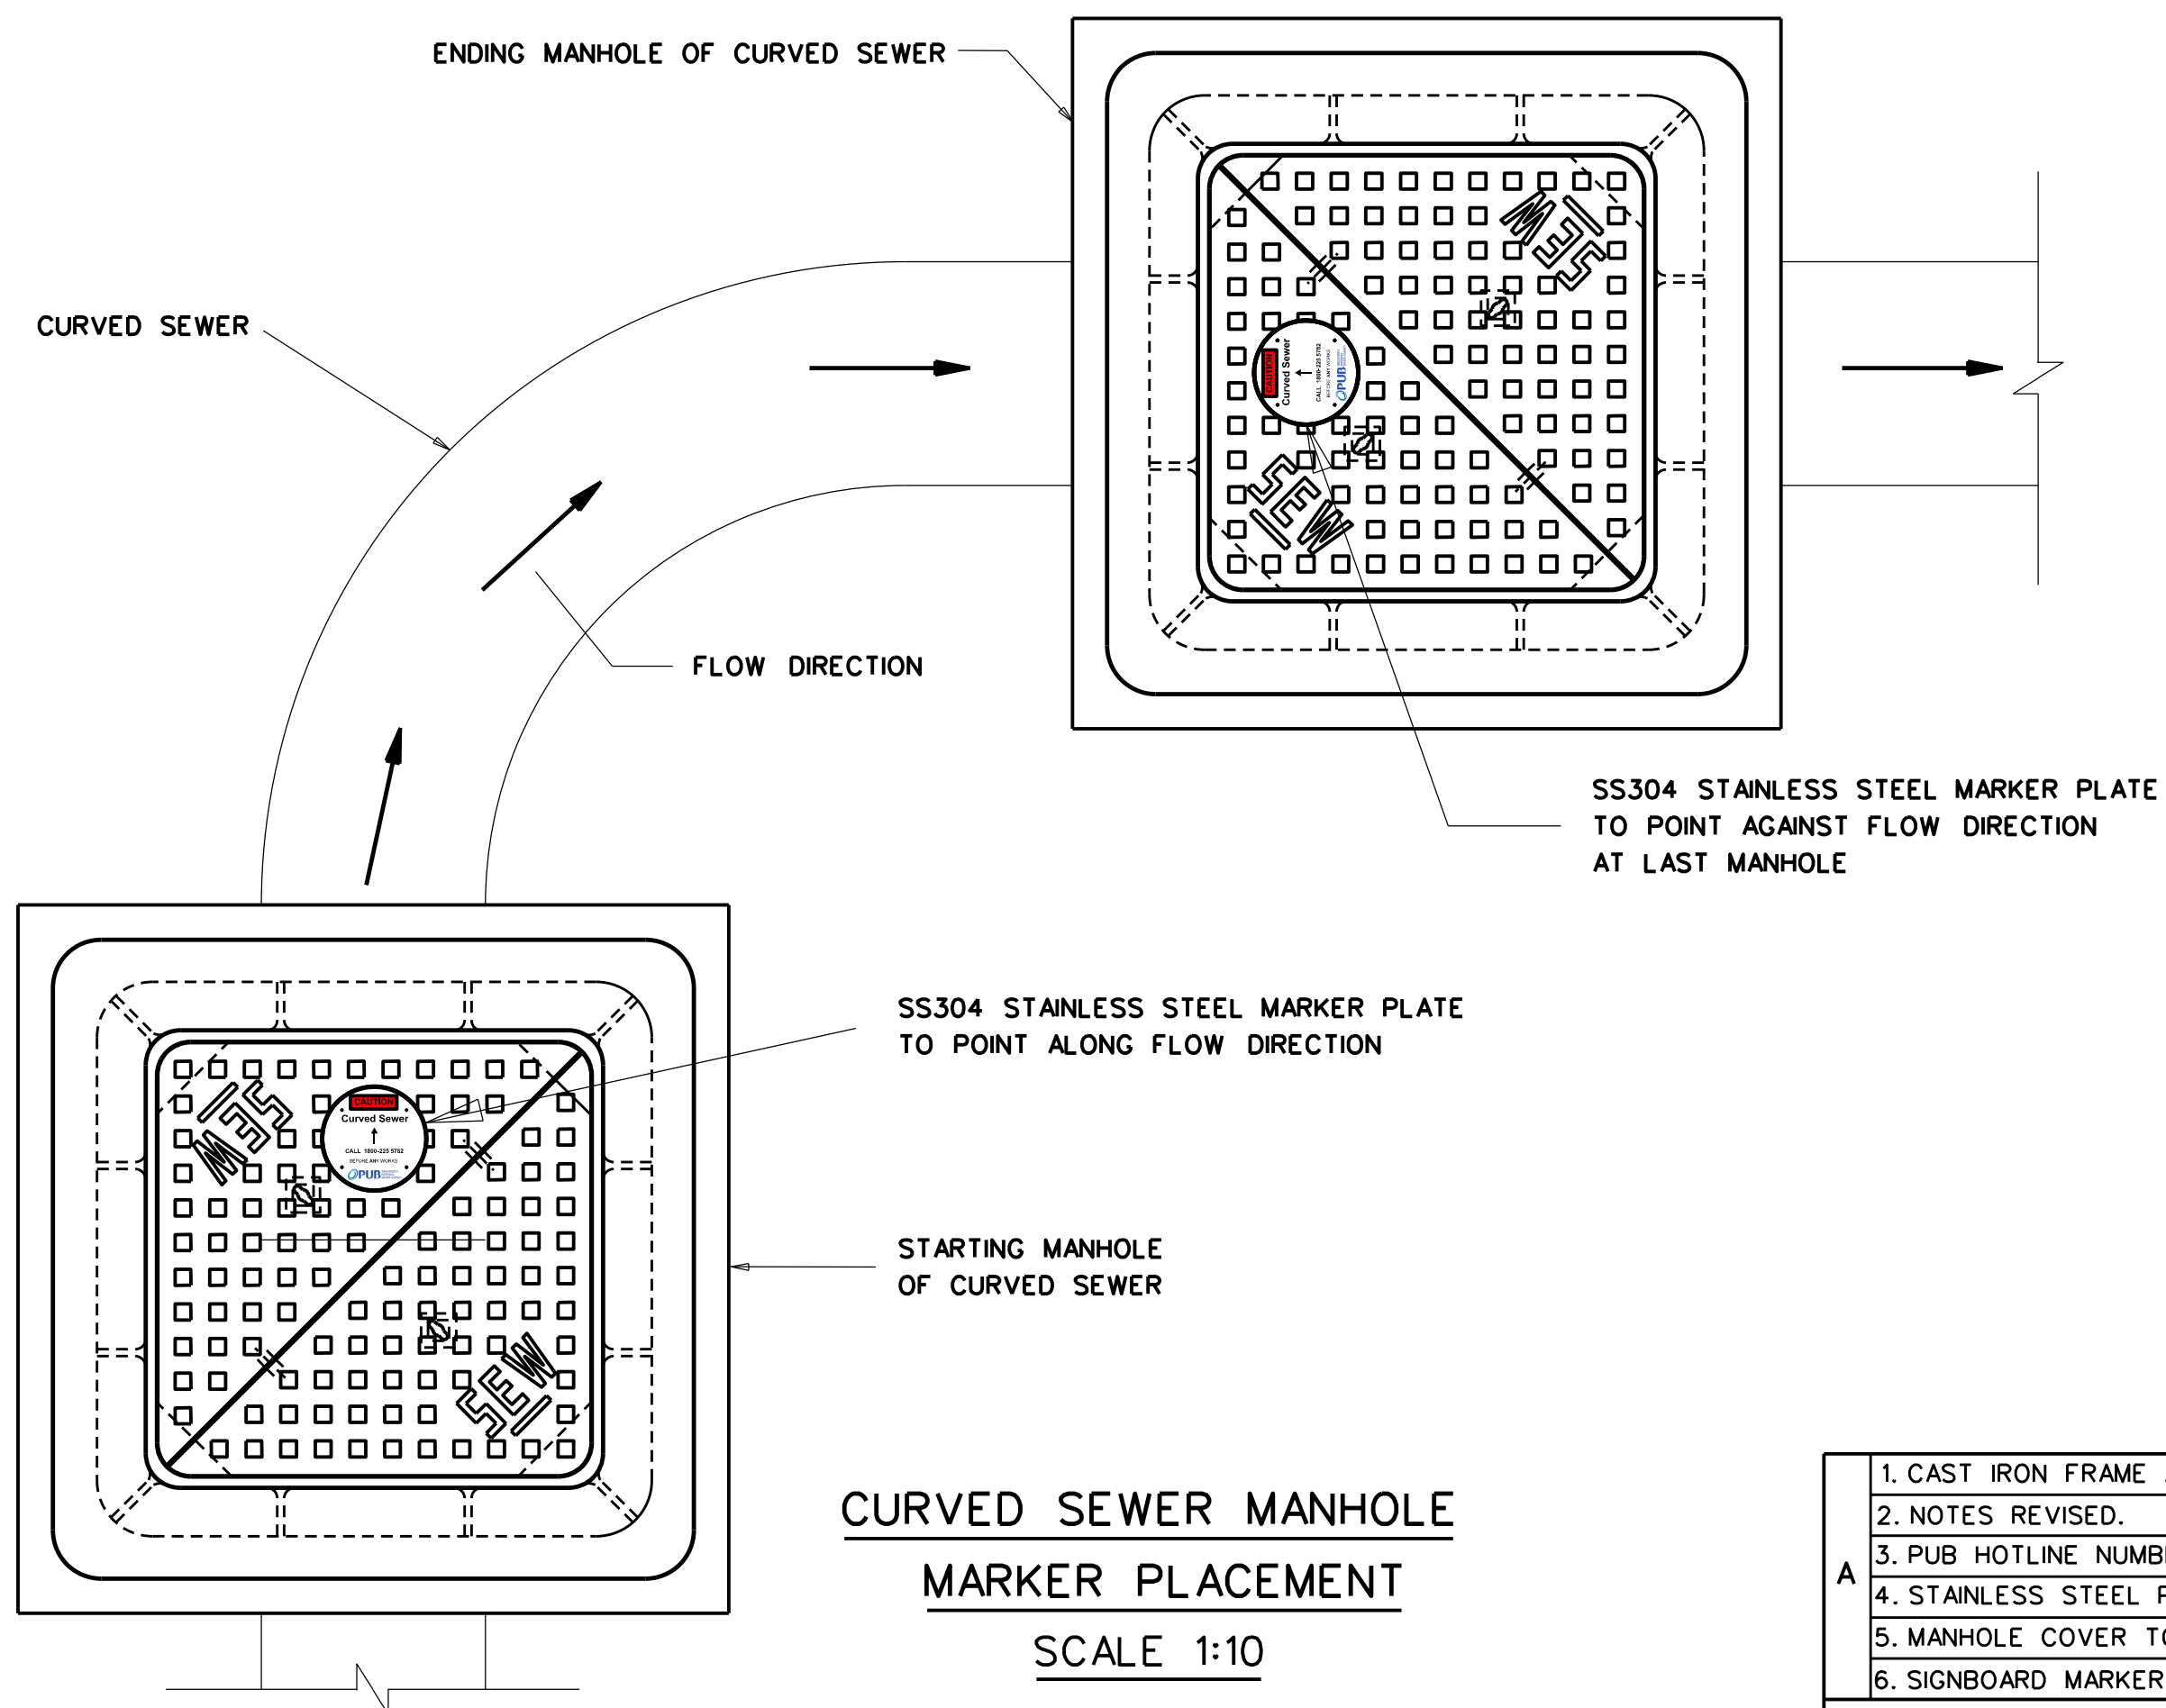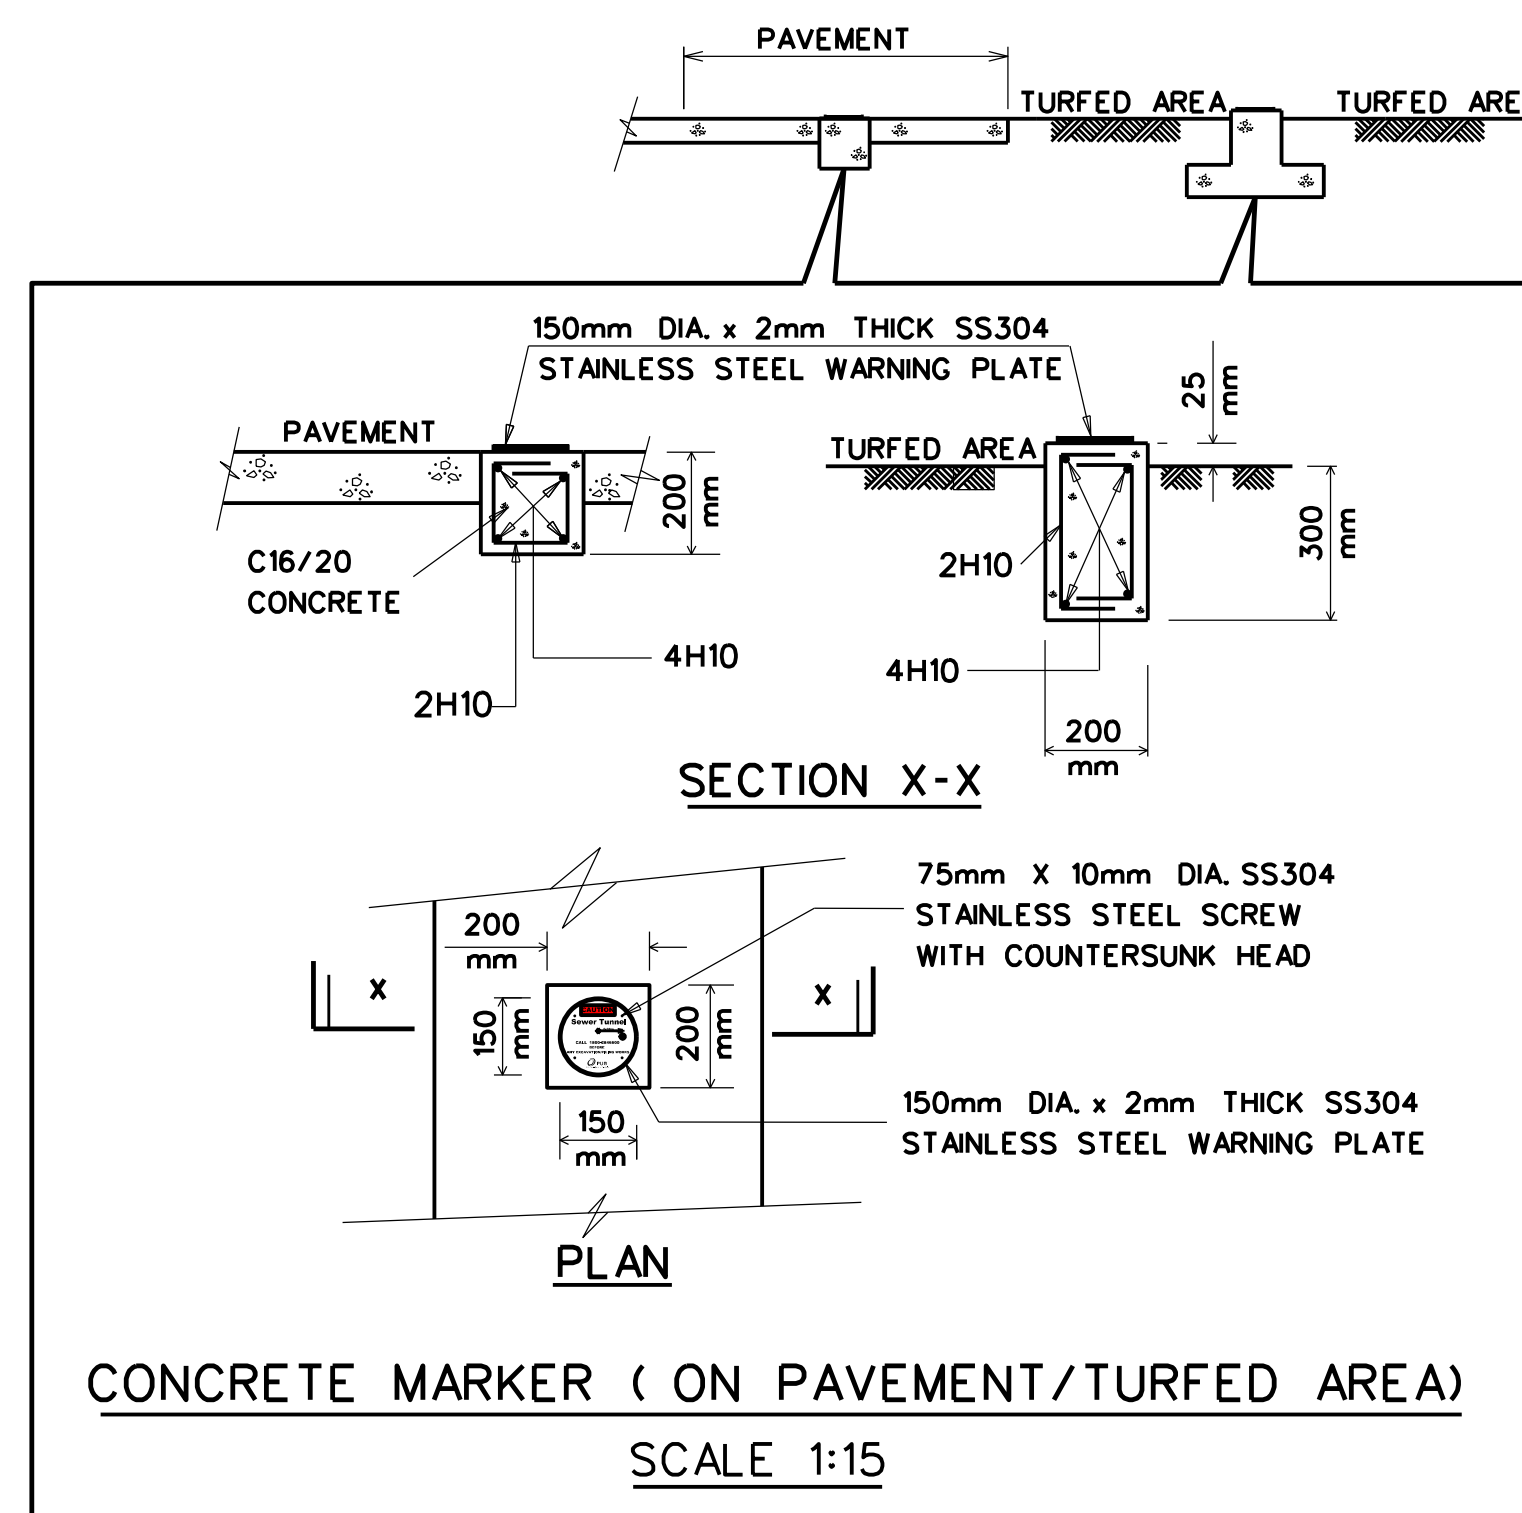

1. CAST IRON FRAME AND COVER TO MANHOLE FRAME AND COVER.
2. NOTES REVISED.
3. PUB HOTLINE NUMBER REVISED.
4. STAINLESS STEEL PLATE GRADE (SS304) ADDED.
5. MANHOLE COVER TO TURF HEIGHT REVISED FROM 140mm to 50mm.
6. SIGNBOARD MARKER ON SLOPE REMOVED.
AMENDMENTS

SCALES
AS SHOWN
(A1)

STANDARD DETAILS OF GROUND MARKERS ALONG THE ROUTES OF DEEP TUNNELS AND CURVED SEWERS