


100mm DIA. VENTILATING STACKS TO TERMINATE IN OPEN AIR. THE VENTILATING STACK SHALL BE OFFSET TO TERMINATE IN A LOCATION AWAY FROM PRIVATE PREMISES AND IT SHALL BE TERMINATED AT SUCH A HEIGHT AND LOCATION THAT WILL NOT CAUSE A SMELL NUISANCE OR HEALTH HAZARD TO THE OCCUPANTS. (SEE CLAUSE 3.2.3.4G):  
RECOMMENDED MINIMUM HEIGHT :

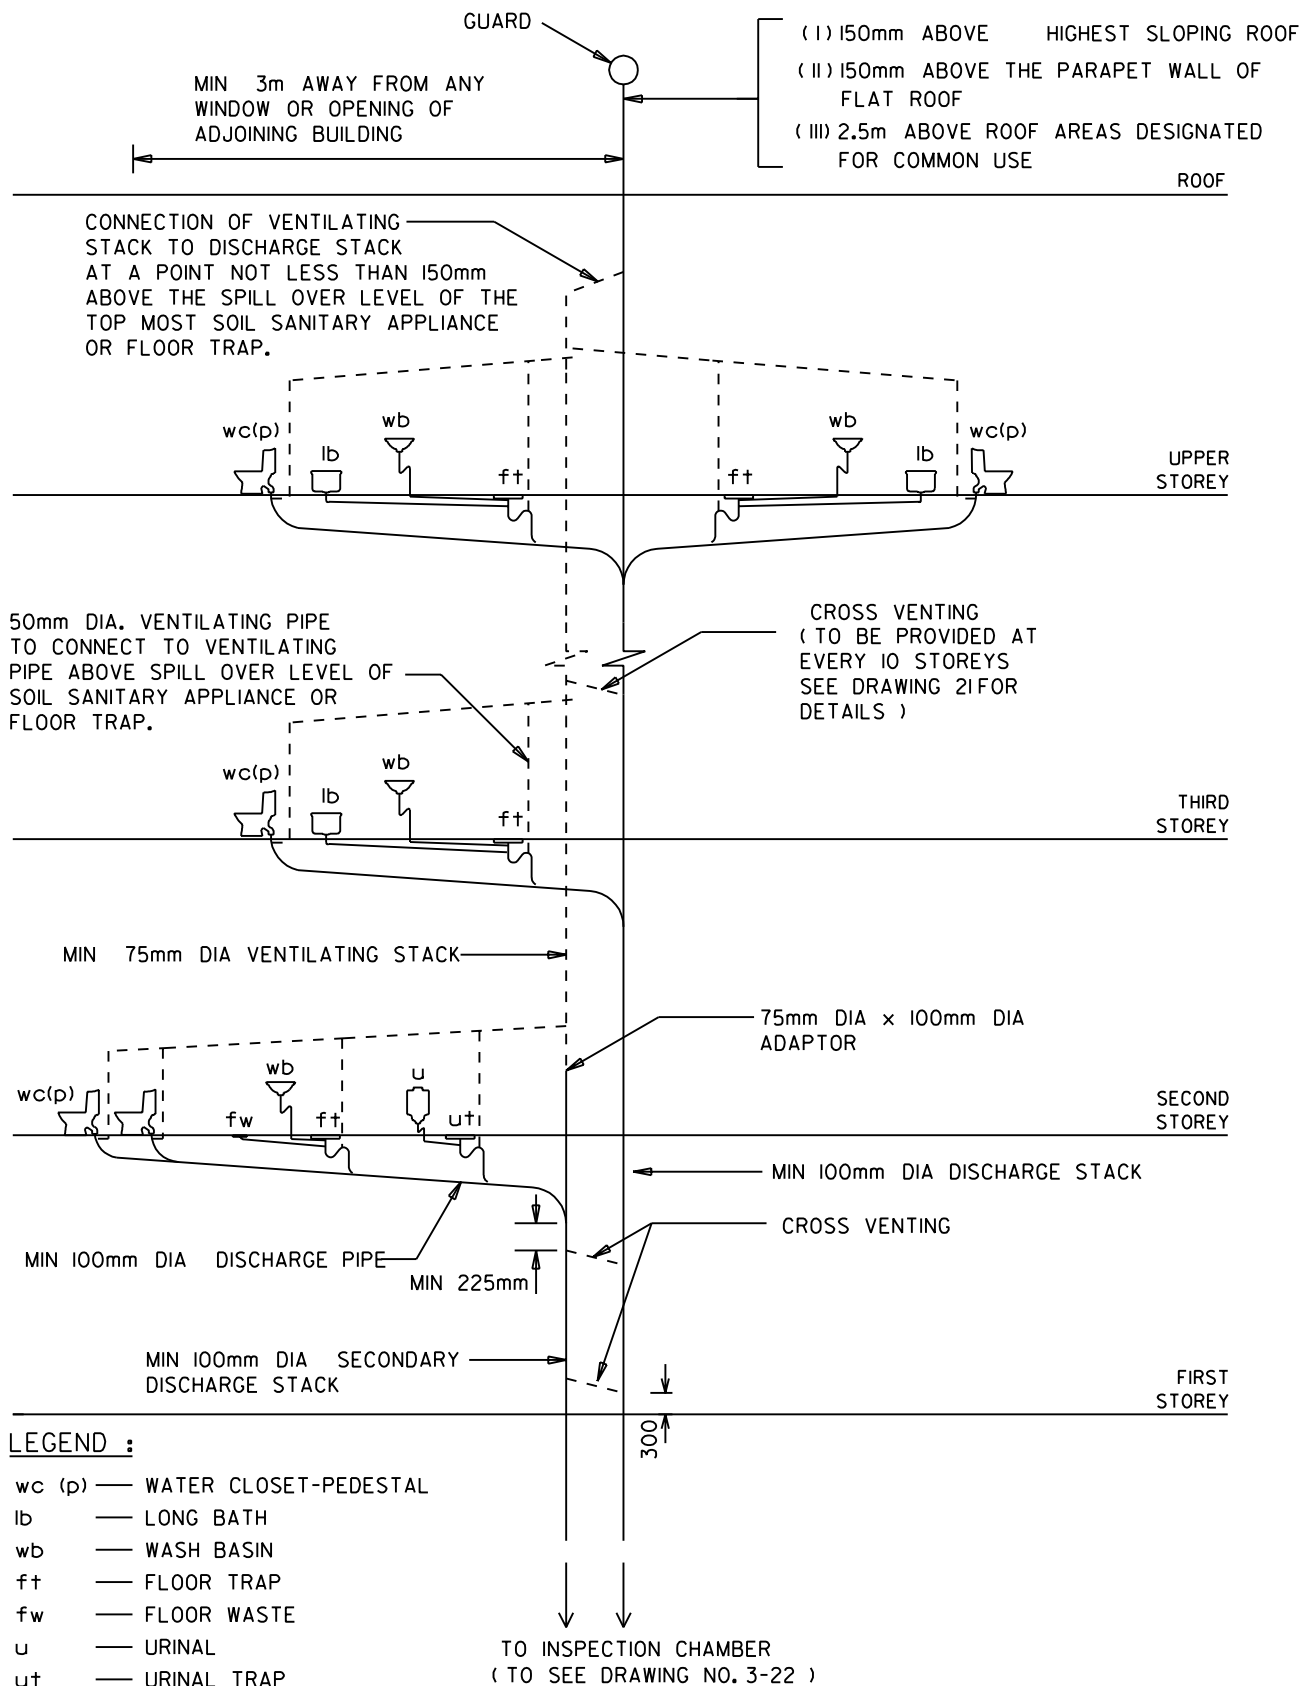

FULLY VENTILATED SYSTEM WITH VENTILATING ARRANGEMENT FOR SEVEN-STOREY OR HIGHER MULTI-STOREY BUILDINGS