


150mm DIA. VENTILATING STACKS TO TERMINATE IN OPEN AIR. THE VENTILATING STACK SHALL BE OFFSET TO TERMINATE IN A LOCATION AWAY FROM PRIVATE PREMISES AND IT SHALL BE TERMINATED AT SUCH A HEIGHT AND LOCATION THAT WILL NOT CAUSE A SMELL NUISANCE OR HEALTH HAZARD TO THE OCCUPANTS. (SEE CLAUSE 3.2.3.4G):
RECOMMENDED HEIGHT :

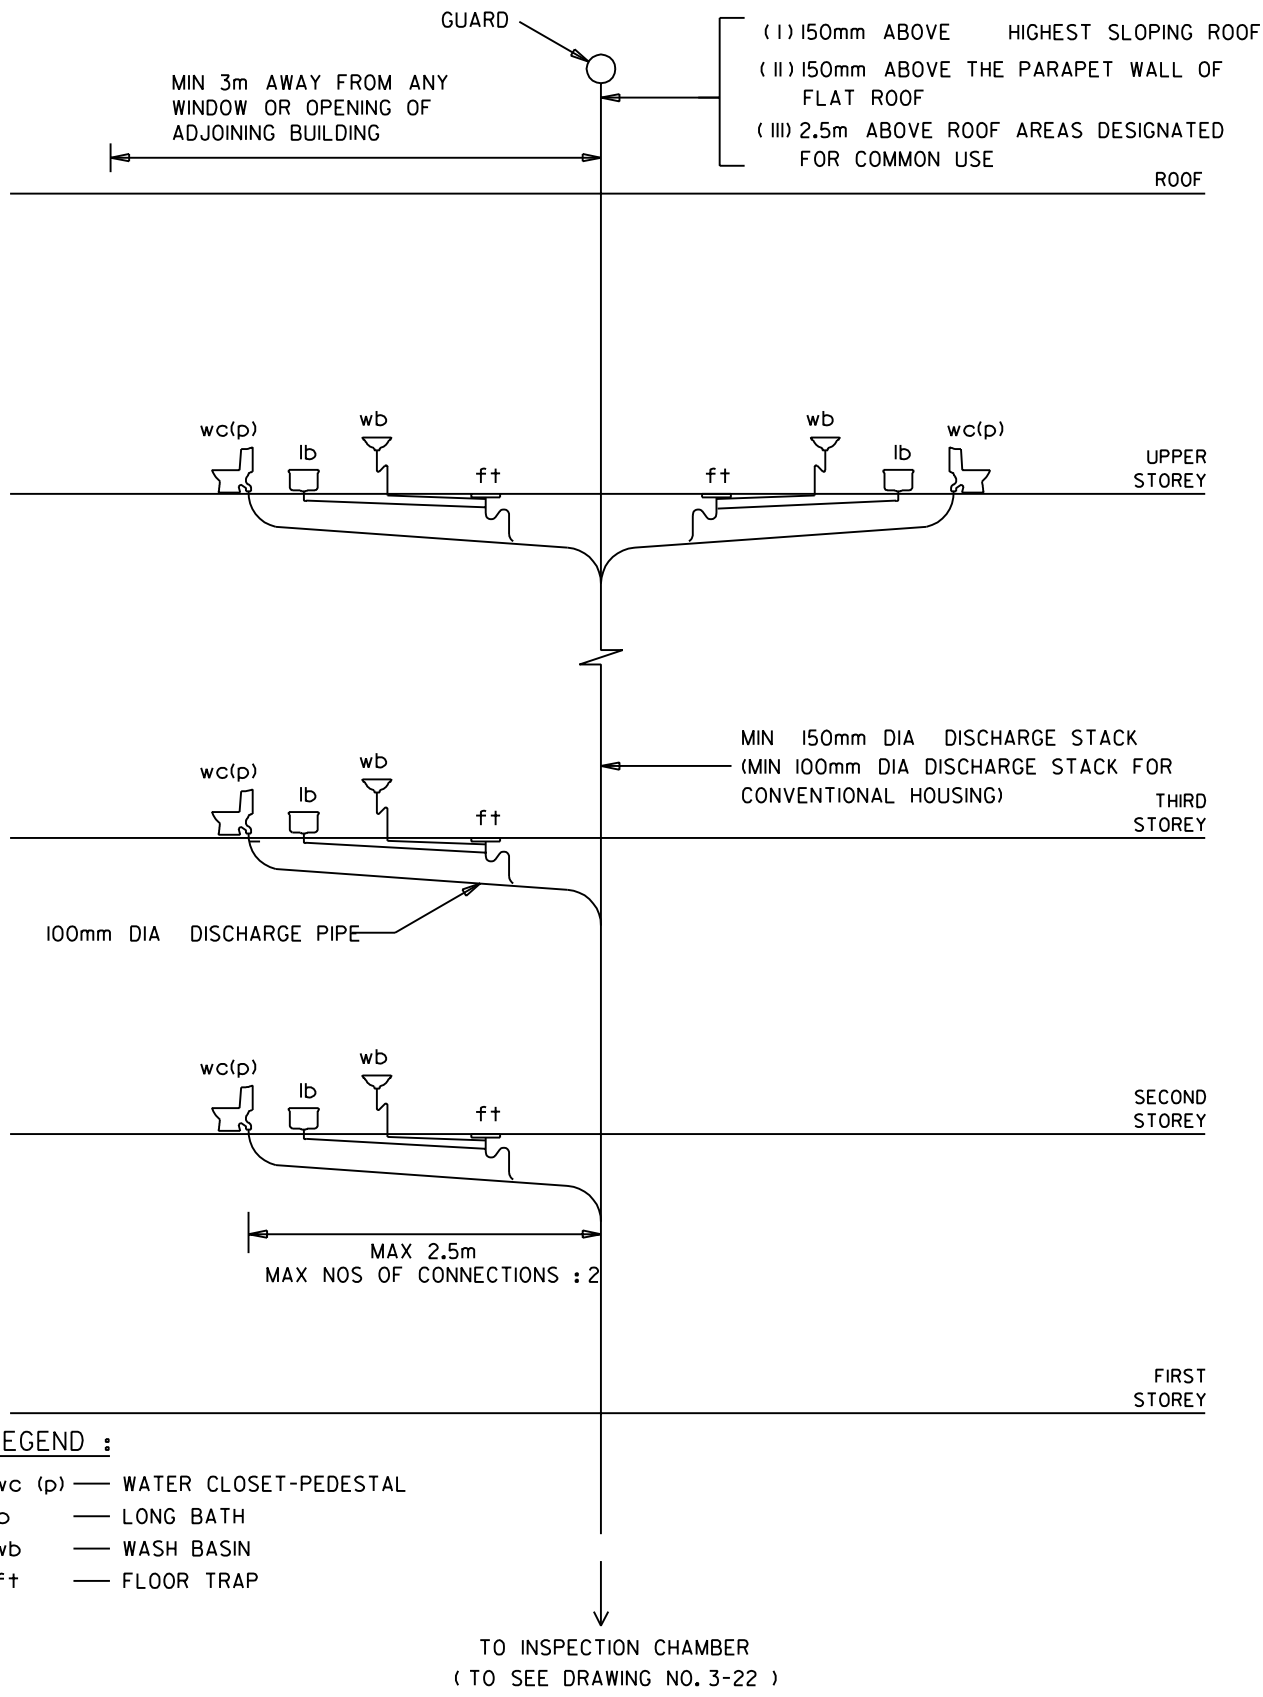

LEGEND :

- wc (p) — WATER CLOSET-PEDESTAL
- lb — LONG BATH
- wb — WASH BASIN
- ft — FLOOR TRAP

SINGLE STACK SYSTEM FOR BUILDINGS UP TO SIX STOREYS