


100mm DIA. VENTILATING STACKS TO TERMINATE IN OPEN AIR.
 (REFER TO CLAUSE 4.3.6)
 RECOMMENDED MINIMUM HEIGHT :

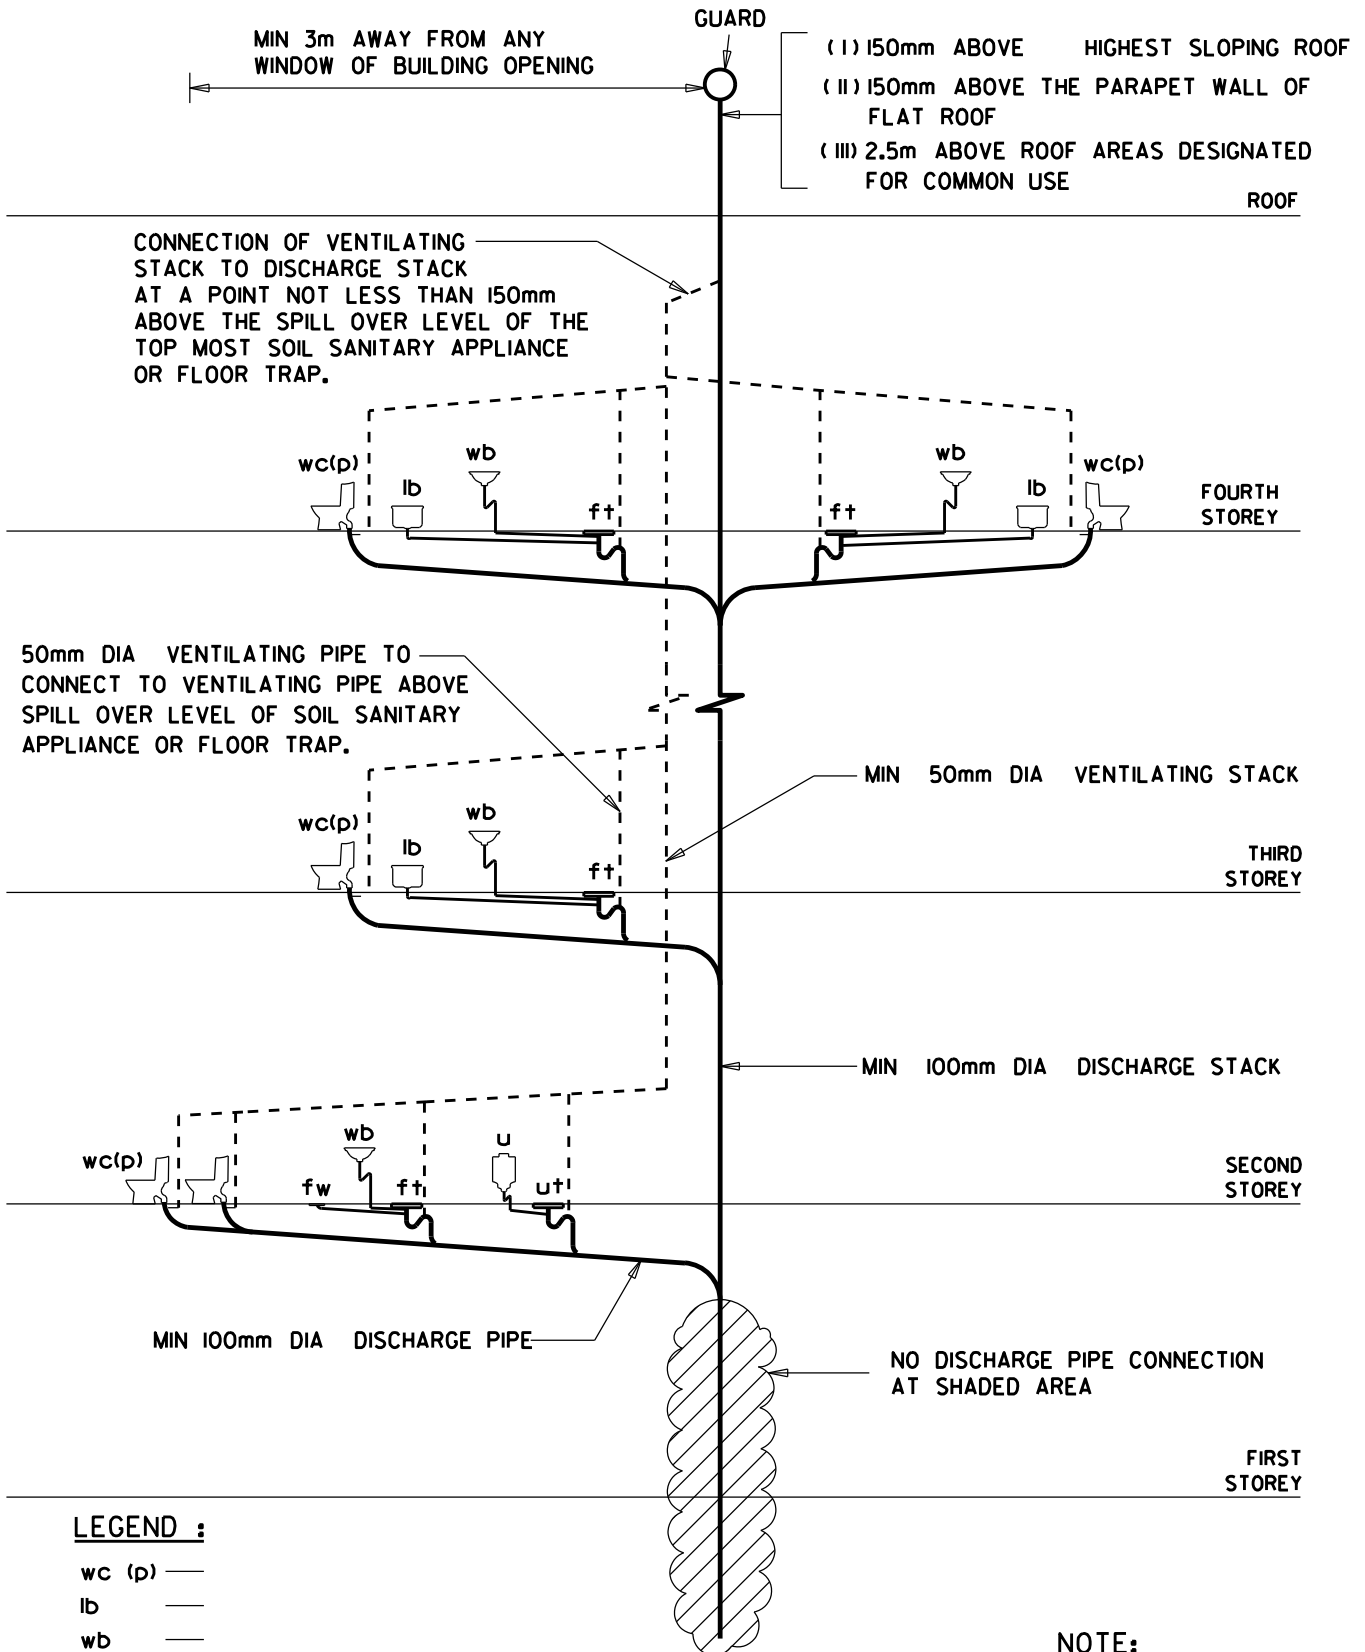

LEGEND :

- wc (p) —
- lb —
- wb —
- ft —
- fw —
- u —
- ut —

**FULLY VENTILATED SYSTEM (WITH SINGLE STACK)
 FOR SINGLE LANDED HOUSING
 TO INSPECTION CHAMBER
 (TO SEE DRAWING NO. 3-22a)**

NOTE:
 CROSS-VENT PIPE AT
 MID-HEIGHT OF THE
 BUILDING IS NOT REQUIRED.