


100mm DIA. VENTILATING STACKS TO TERMINATE IN OPEN AIR.  
 (REFER TO CLAUSE 4.3.6)  
 RECOMMENDED MINIMUM HEIGHT :

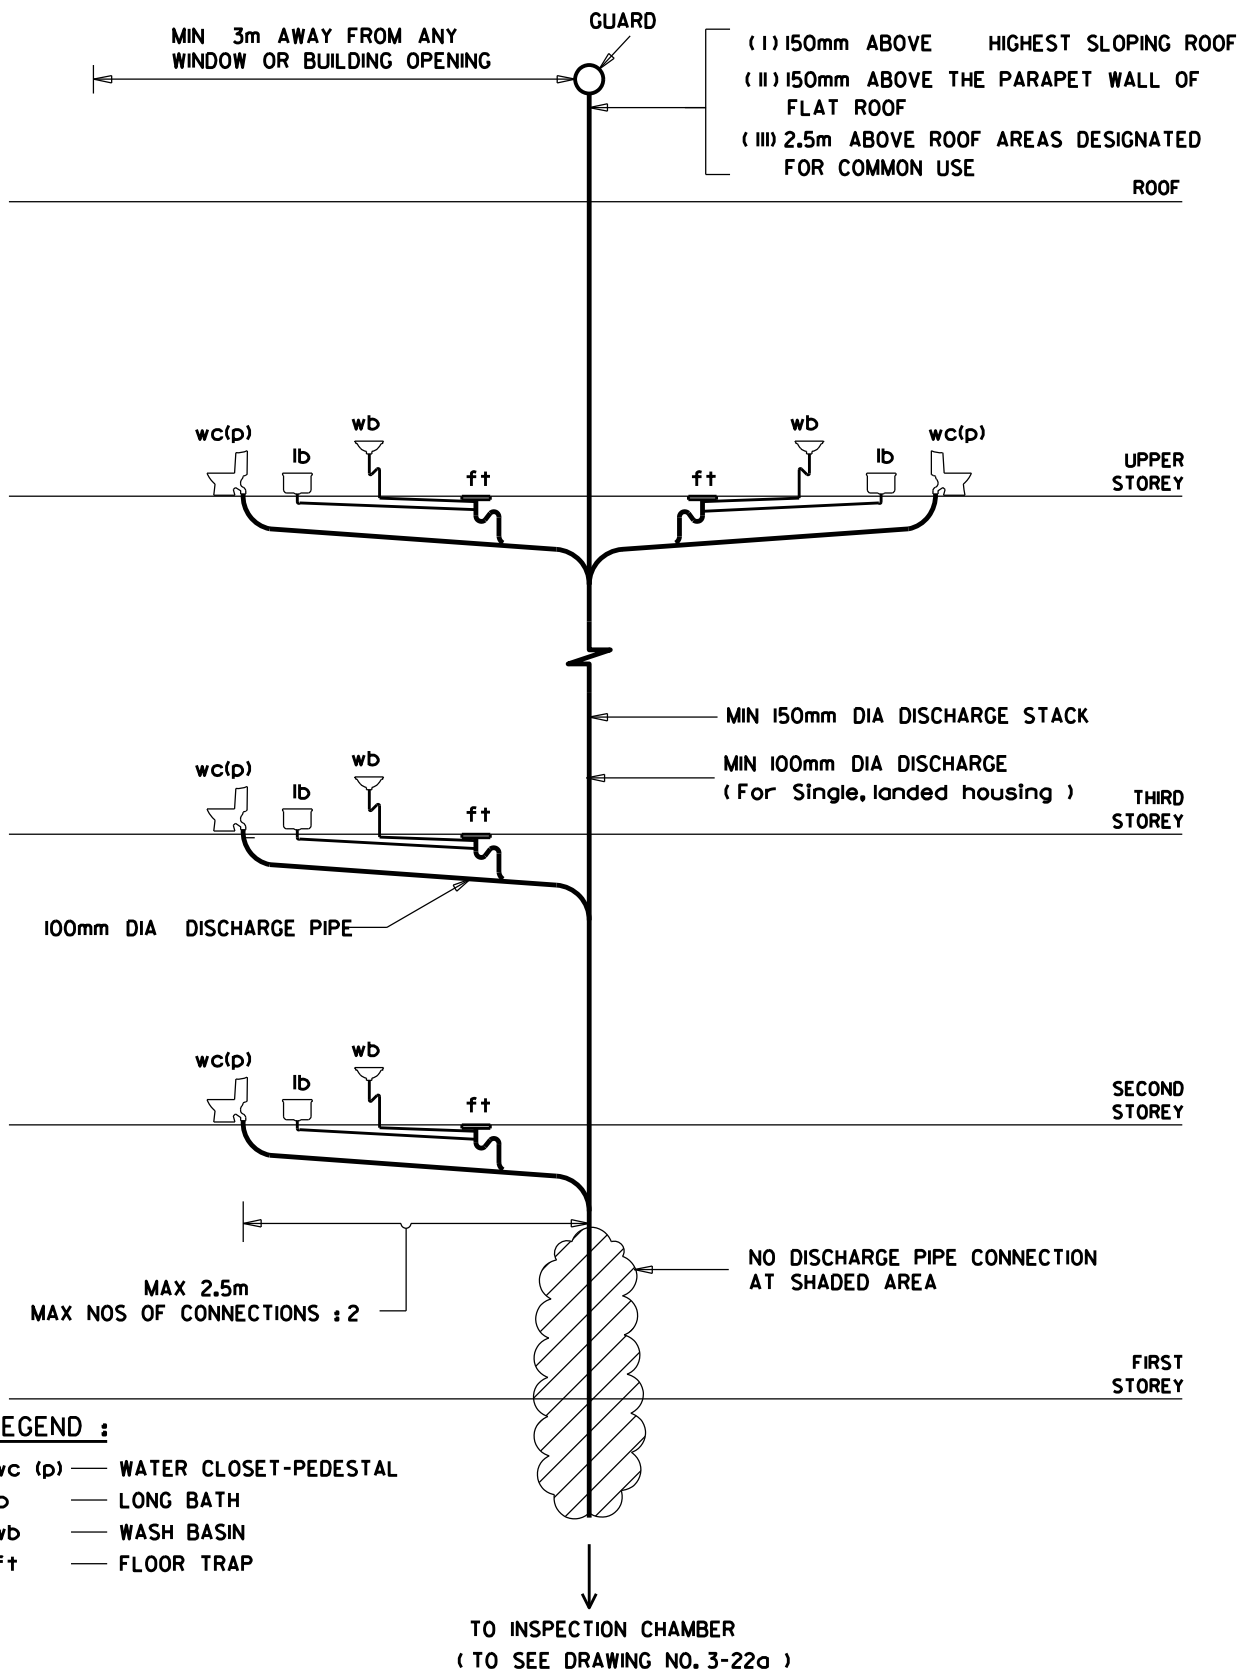

SINGLE STACK SYSTEM FOR BUILDINGS UP TO 6 STOREYS