


100mm DIA. VENTILATING STACKS TO TERMINATE IN OPEN AIR.
 (REFER TO CLAUSE 4.3.6)
 RECOMMENDED MINIMUM HEIGHT :

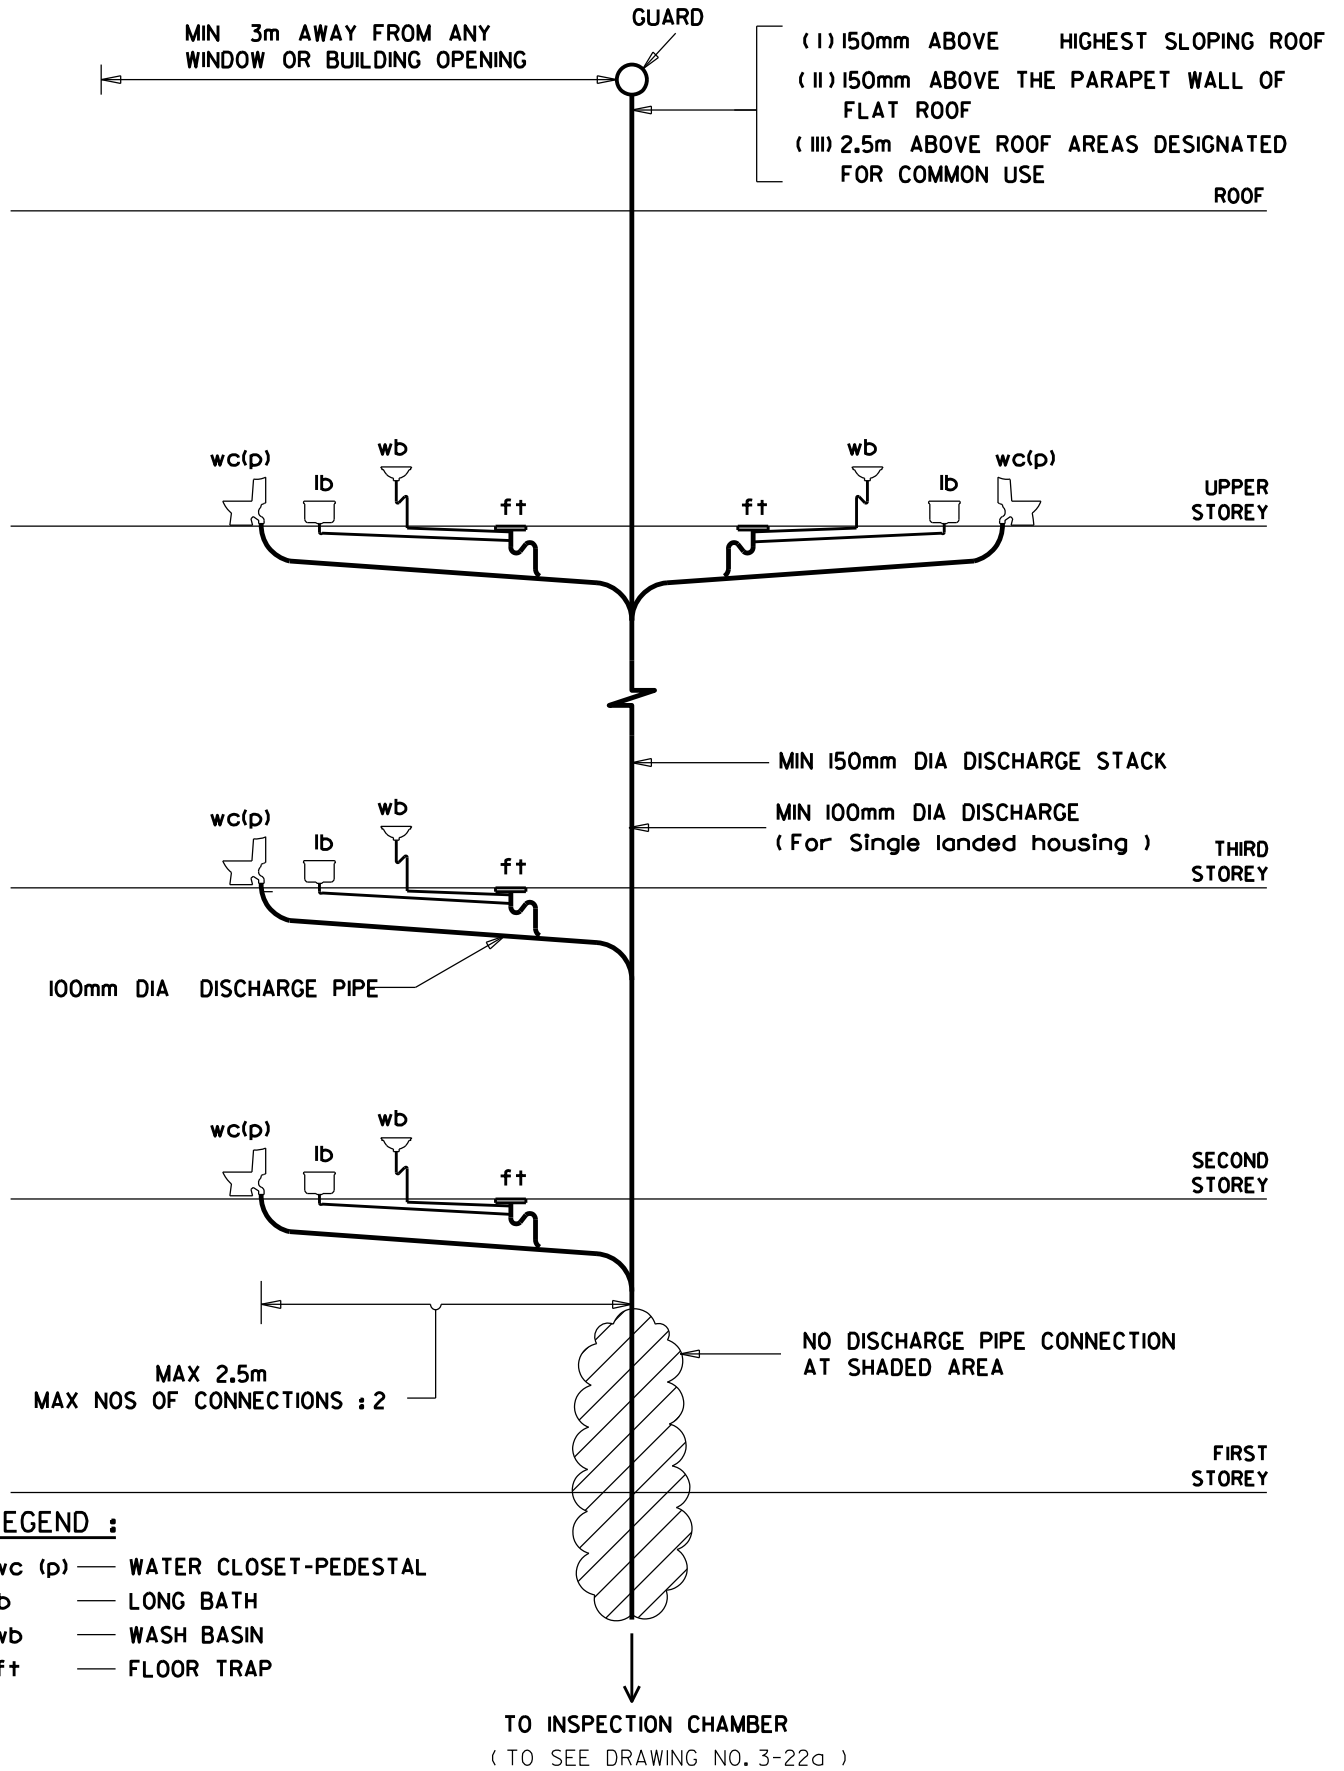

LEGEND :

- wc (p) — WATER CLOSET-PEDESTAL
- lb — LONG BATH
- wb — WASH BASIN
- ft — FLOOR TRAP

**SINGLE STACK SYSTEM
 FOR BUILDINGS UP TO 6 STOREYS**

ISSUED : MAR 2000

SCALES

REVIEWED : JAN 2019

NOT
 TO
 SCALE