


100mm DIA. VENTILATING STACKS TO TERMINATE IN OPEN AIR.
 (REFER TO CLAUSE 4.3.6)
 RECOMMENDED MINIMUM HEIGHT :

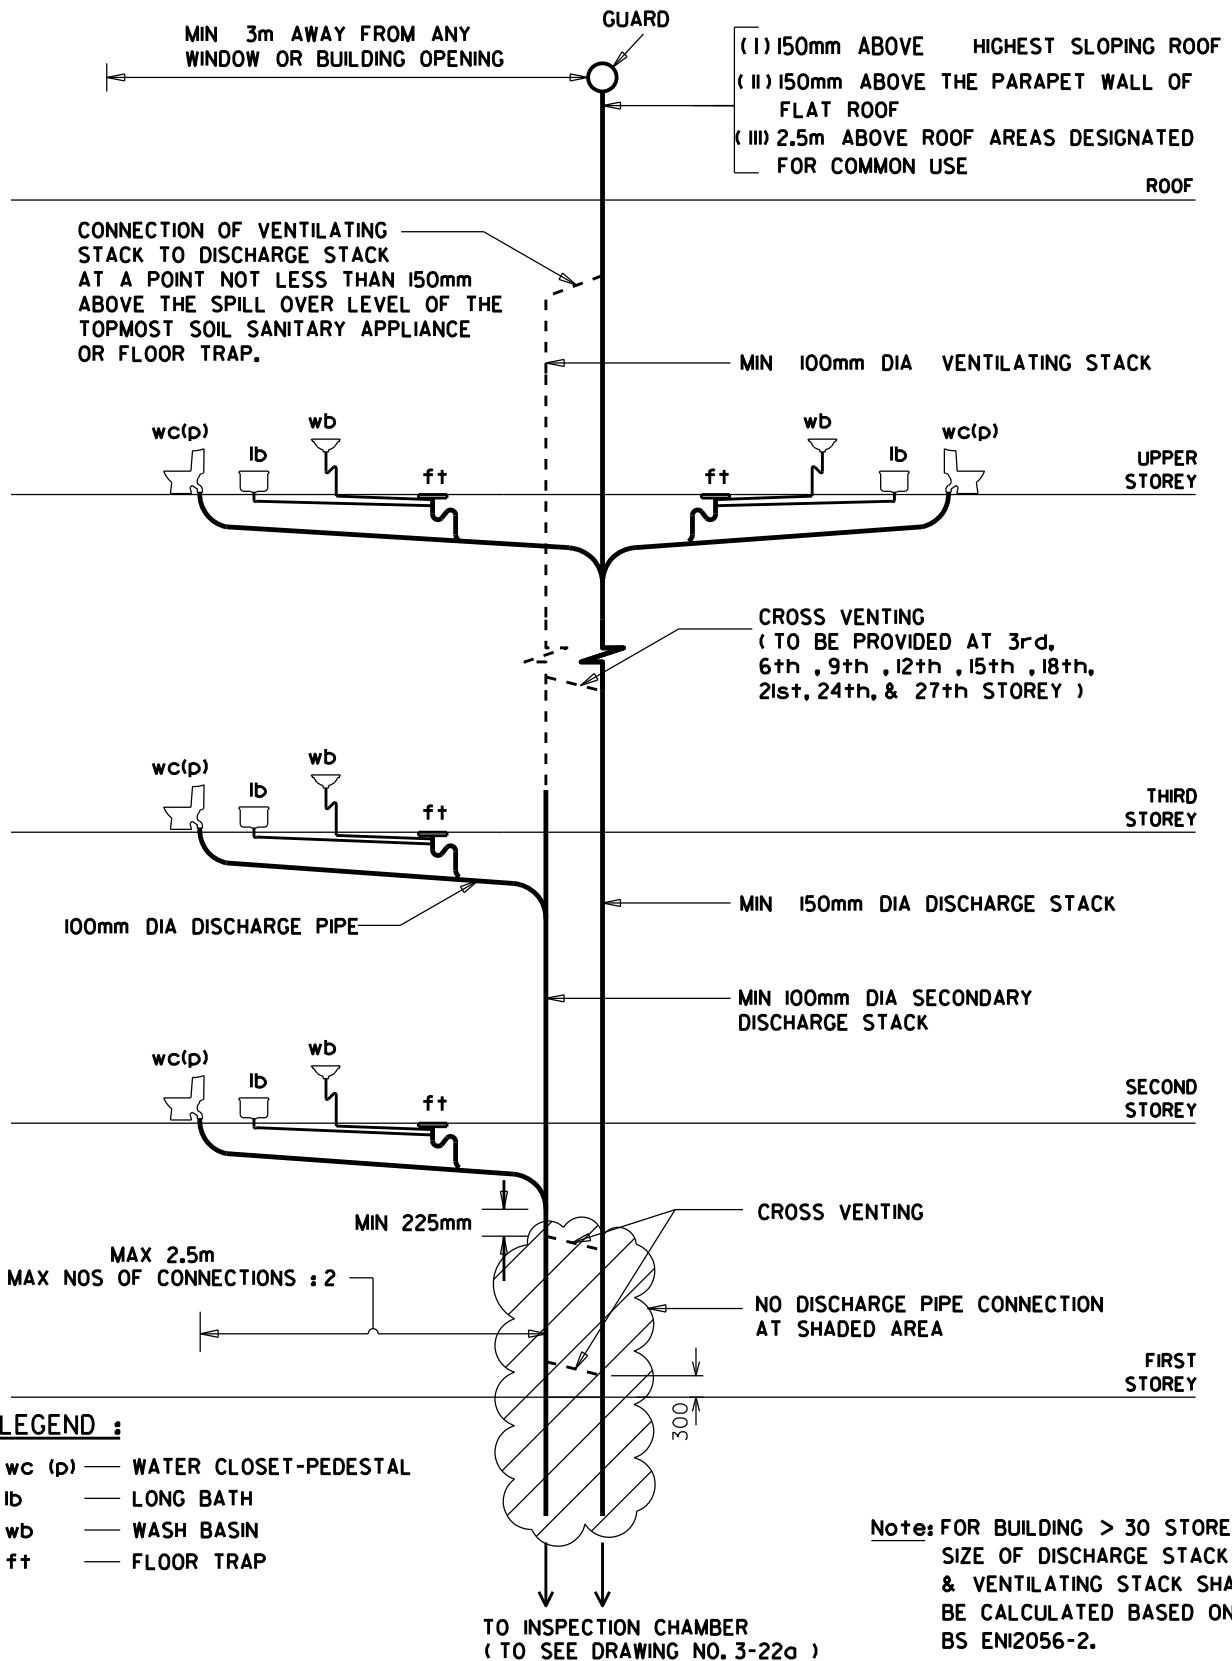

LEGEND :

- wc (p) — WATER CLOSET-PEDESTAL
- lb — LONG BATH
- wb — WASH BASIN
- ft — FLOOR TRAP

Note: FOR BUILDING > 30 STOREY,
 SIZE OF DISCHARGE STACK
 & VENTILATING STACK SHALL
 BE CALCULATED BASED ON
 BS EN2056-2.

VENTILATED STACK SYSTEM