


D : FULLY VENTILATED SYSTEM : MIN Ø100
 VENTILATED STACK SYSTEM : MIN Ø150

d : FULLY VENTILATED SYSTEM : MIN Ø75
 VENTILATED STACK SYSTEM : MIN Ø100

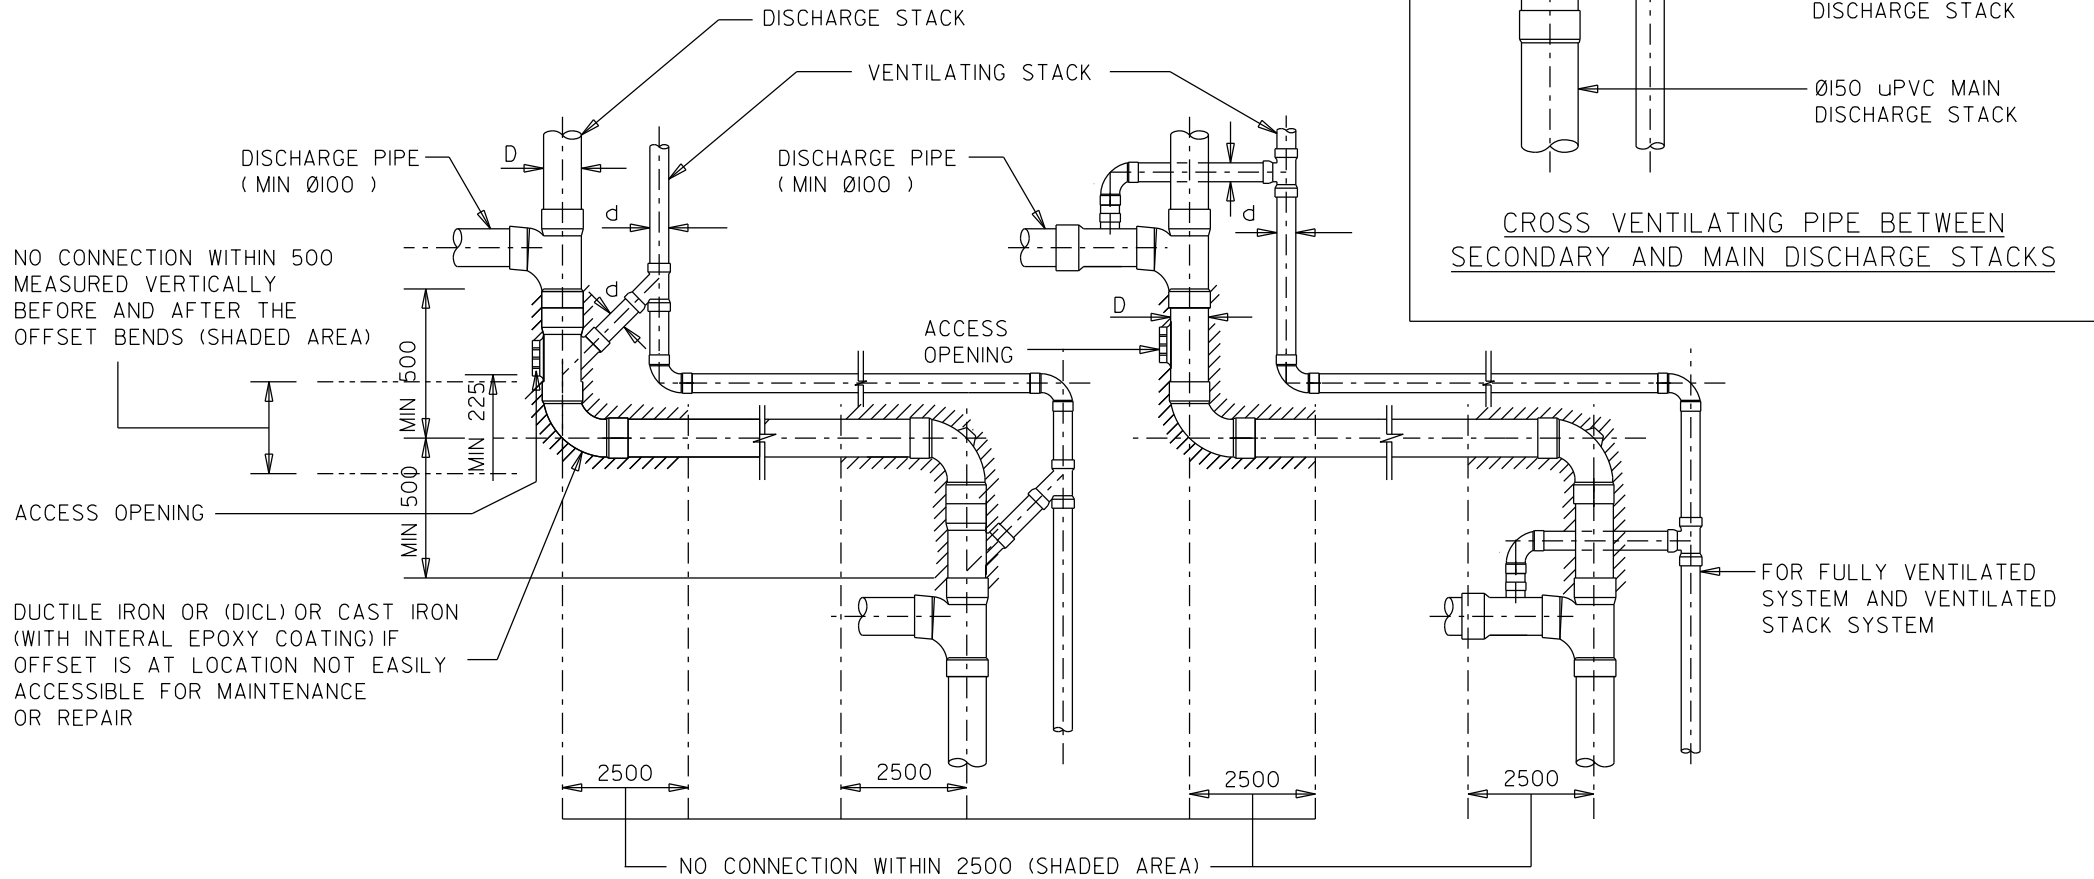

NOTES :

- 1) LARGE RADIUS BENDS OF AT LEAST 2R SHOULD BE USED WHERE OFFSET IS TO BE MADE.
- 2) THE CROSS CONNECTION SHOULD BE SLOPED UPWARDS FROM THE DISCHARGE STACK. IT SHALL BE OF THE SAME DIAMETER AS THE VENTILATING STACK.

OFFSETS IN DISCHARGE STACK

ALL DIMENSIONS ARE IN mm.

ISSUED : MAR 2000

SCALES

NOT TO SCALE

REVIEWED : JAN 2019

OFFSET AND CROSS VENTING