


D : FULLY VENTILATED SYSTEM : MIN Ø100mm  
 VENTILATED STACK SYSTEM : MIN Ø150mm

d : FULLY VENTILATED SYSTEM : MIN Ø75mm  
 VENTILATED STACK SYSTEM : MIN Ø100mm

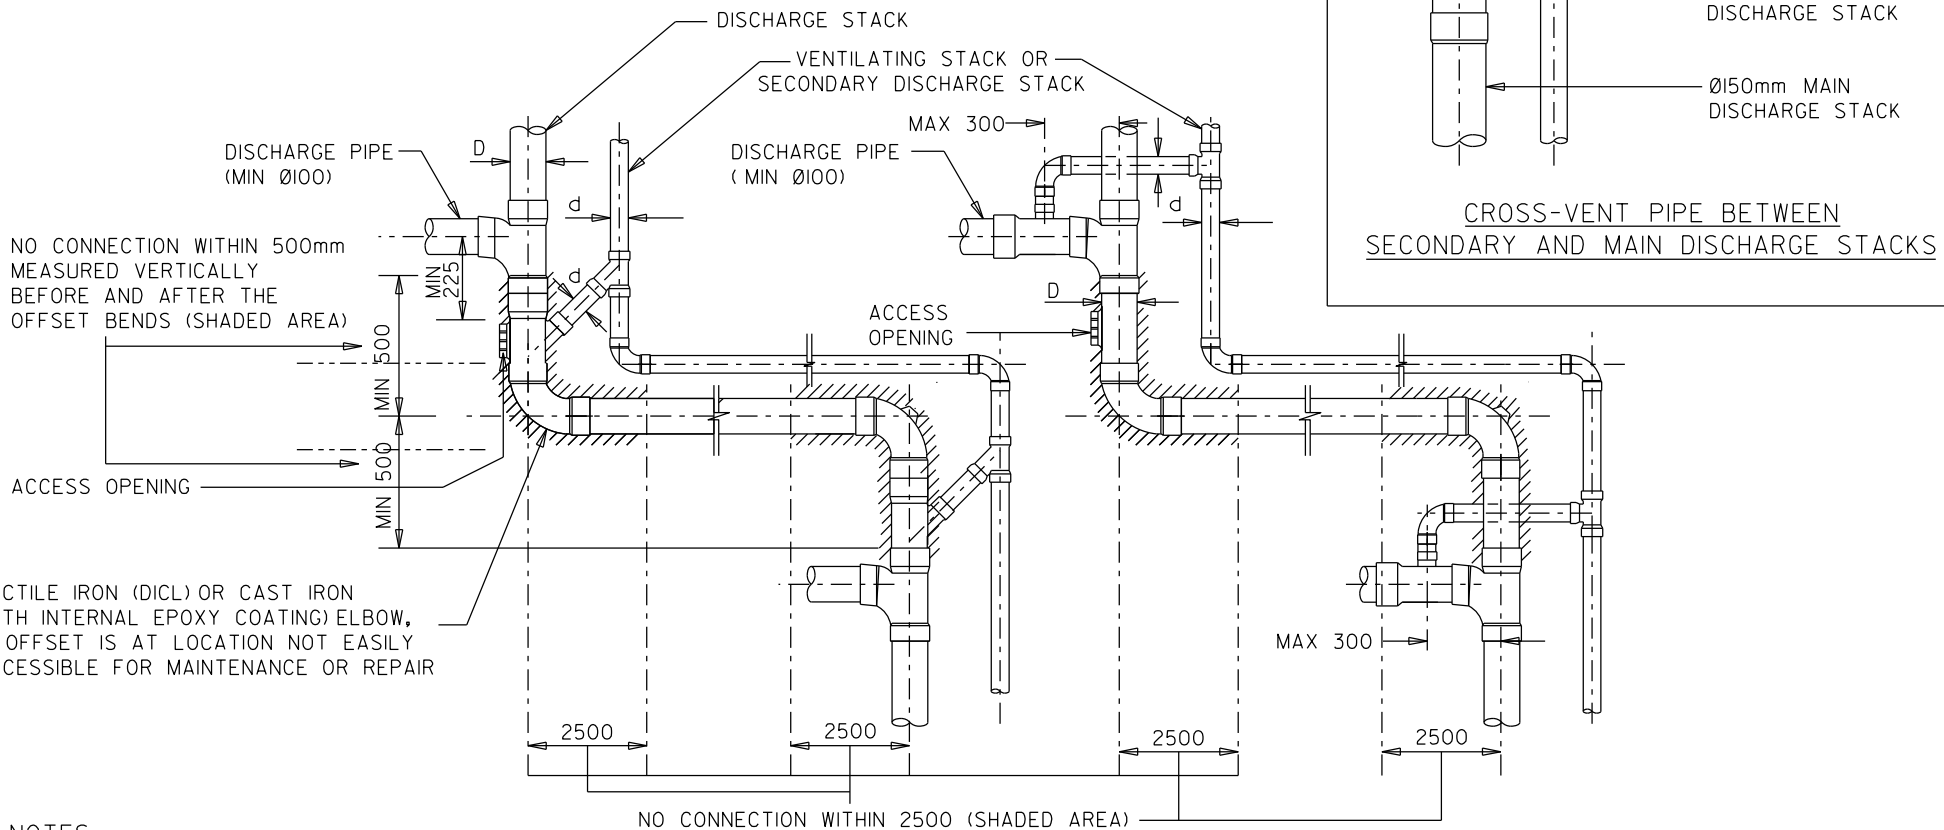

DUCTILE IRON (DICI) OR CAST IRON (WITH INTERNAL EPOXY COATING) ELBOW, IF OFFSET IS AT LOCATION NOT EASILY ACCESSIBLE FOR MAINTENANCE OR REPAIR

- NOTES :**
- 1) RADIUS OF ELBOW SHALL BE AT LEAST 2x DIAMETER OF DISCHARGE STACK. THE ELBOW SHALL BE SECURELY HELD AND BOLTED TO THE BUILDING.
  - 2) THE CROSS-VENT PIPE SHOULD BE SLOPED UPWARDS FROM THE DISCHARGE STACK. IT SHALL BE OF THE SAME DIAMETER AS THE VENTILATING STACK.

OFFSETS IN DISCHARGE STACK

ALL DIMENSIONS ARE IN mm.

ISSUED : DEC 2021	SCALES
LAST REVIEWED : NOV 2021	NOT TO SCALE

OFFSET AND CROSS-VENT PIPE