

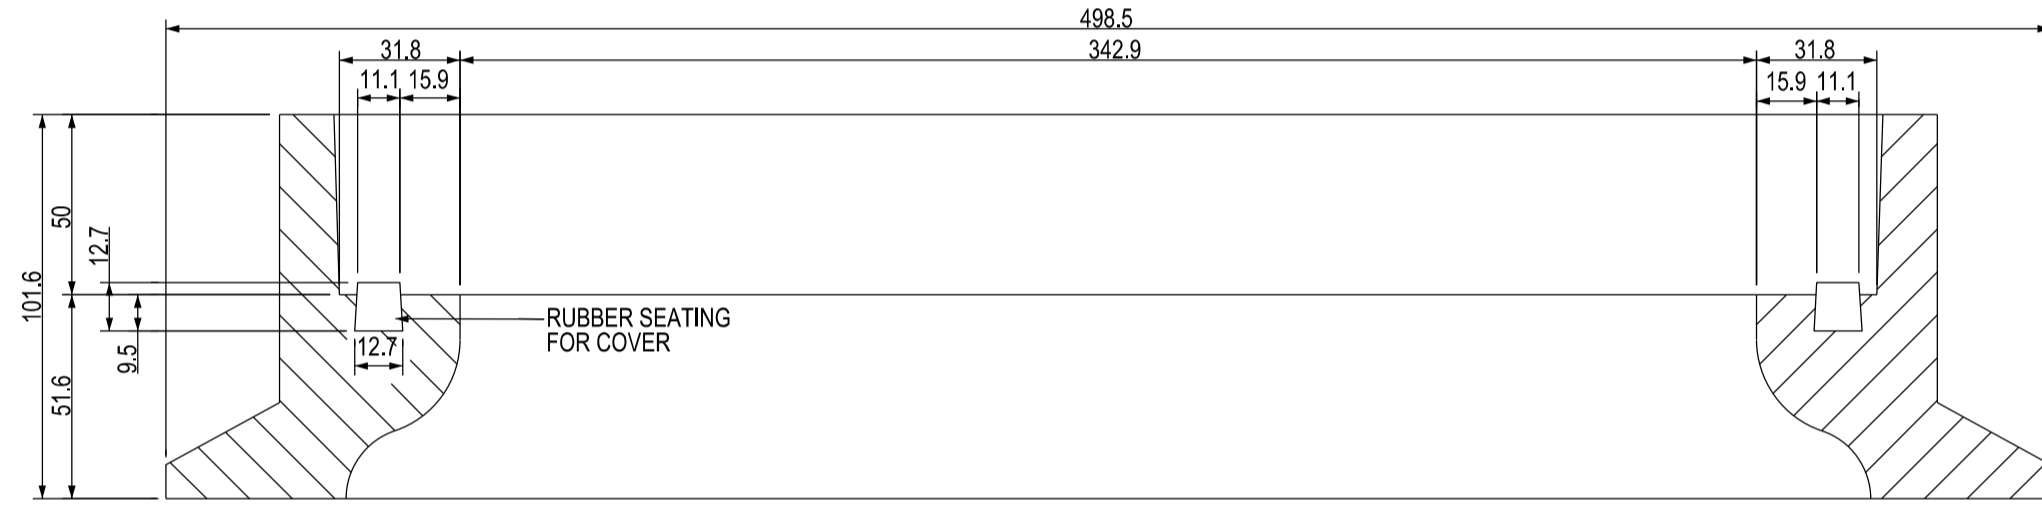
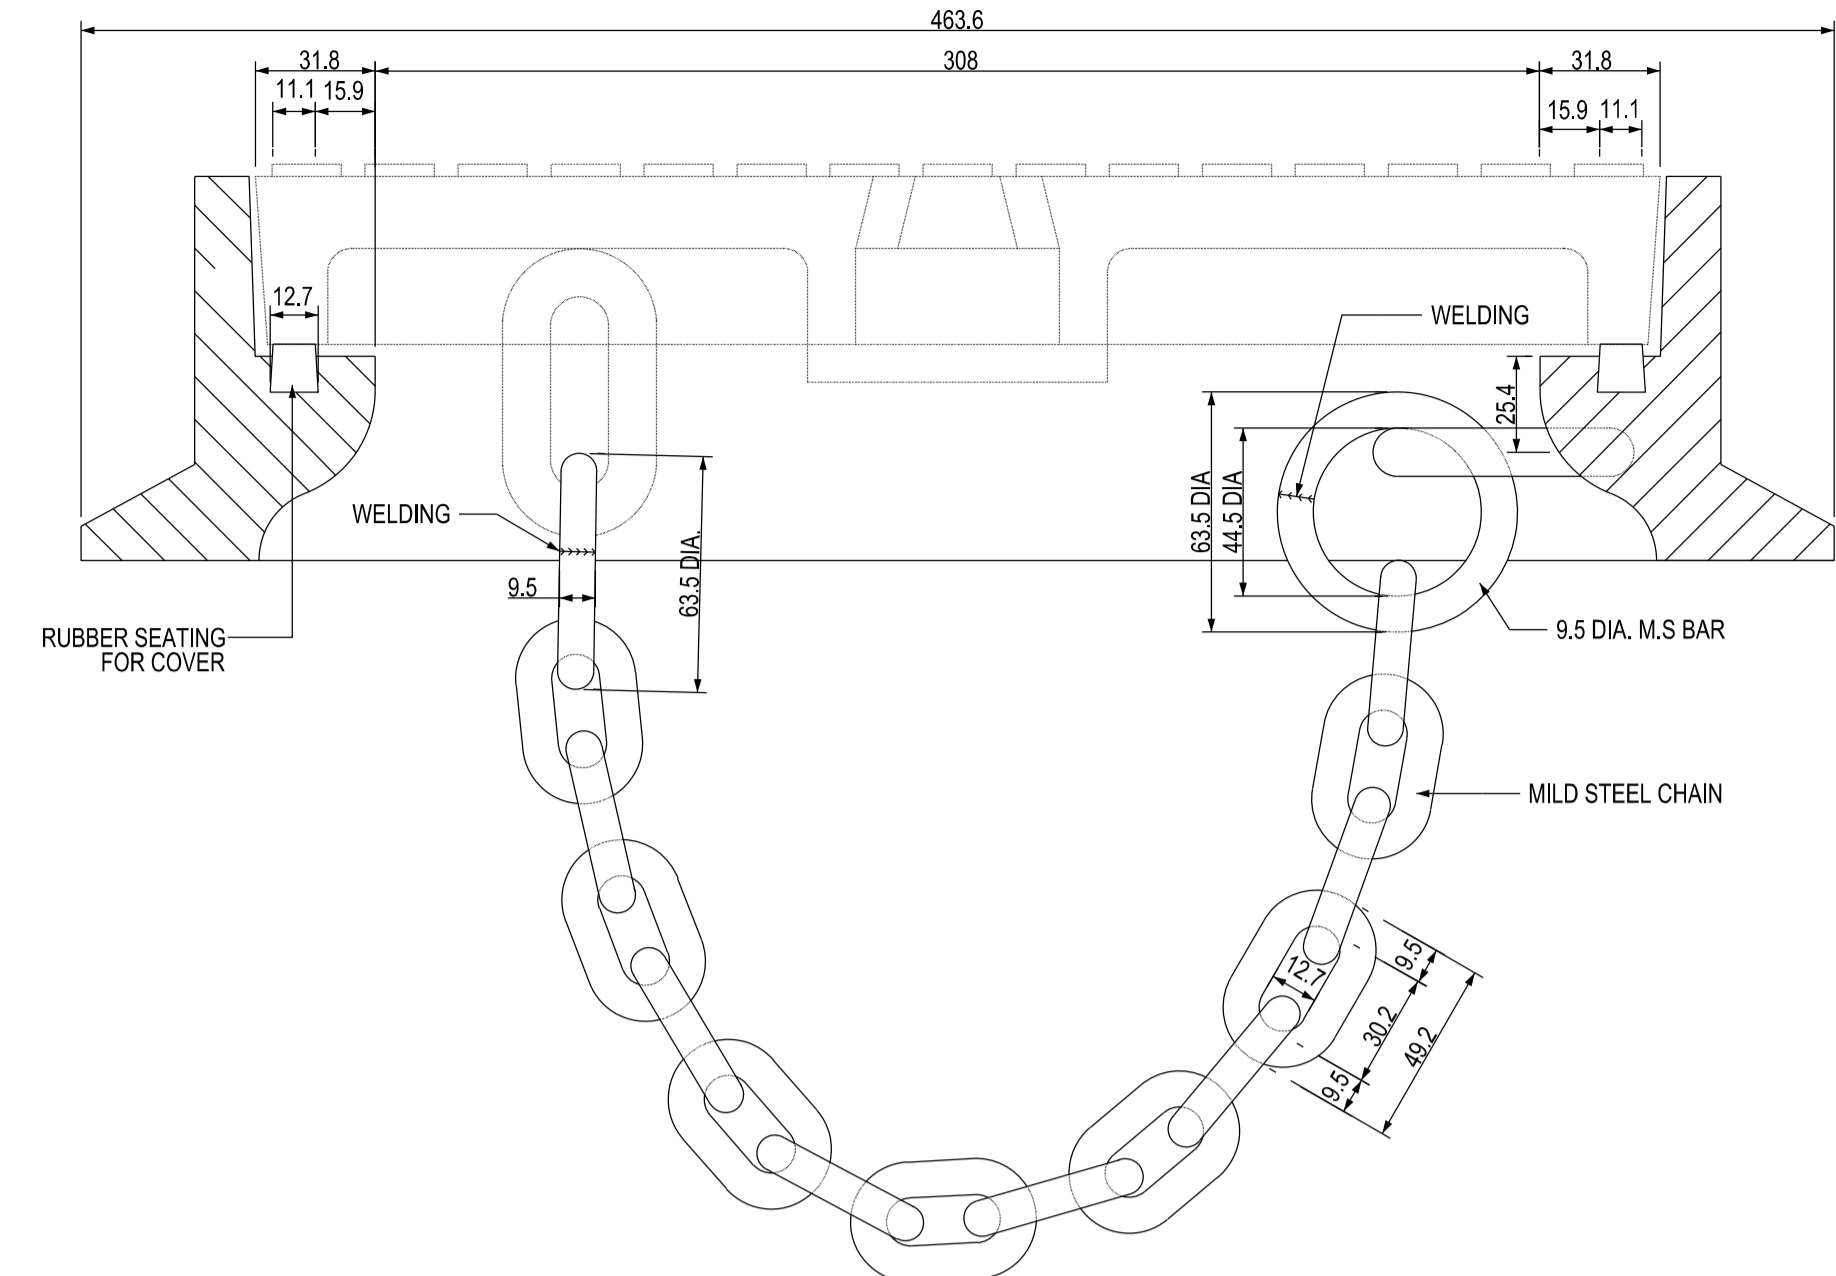
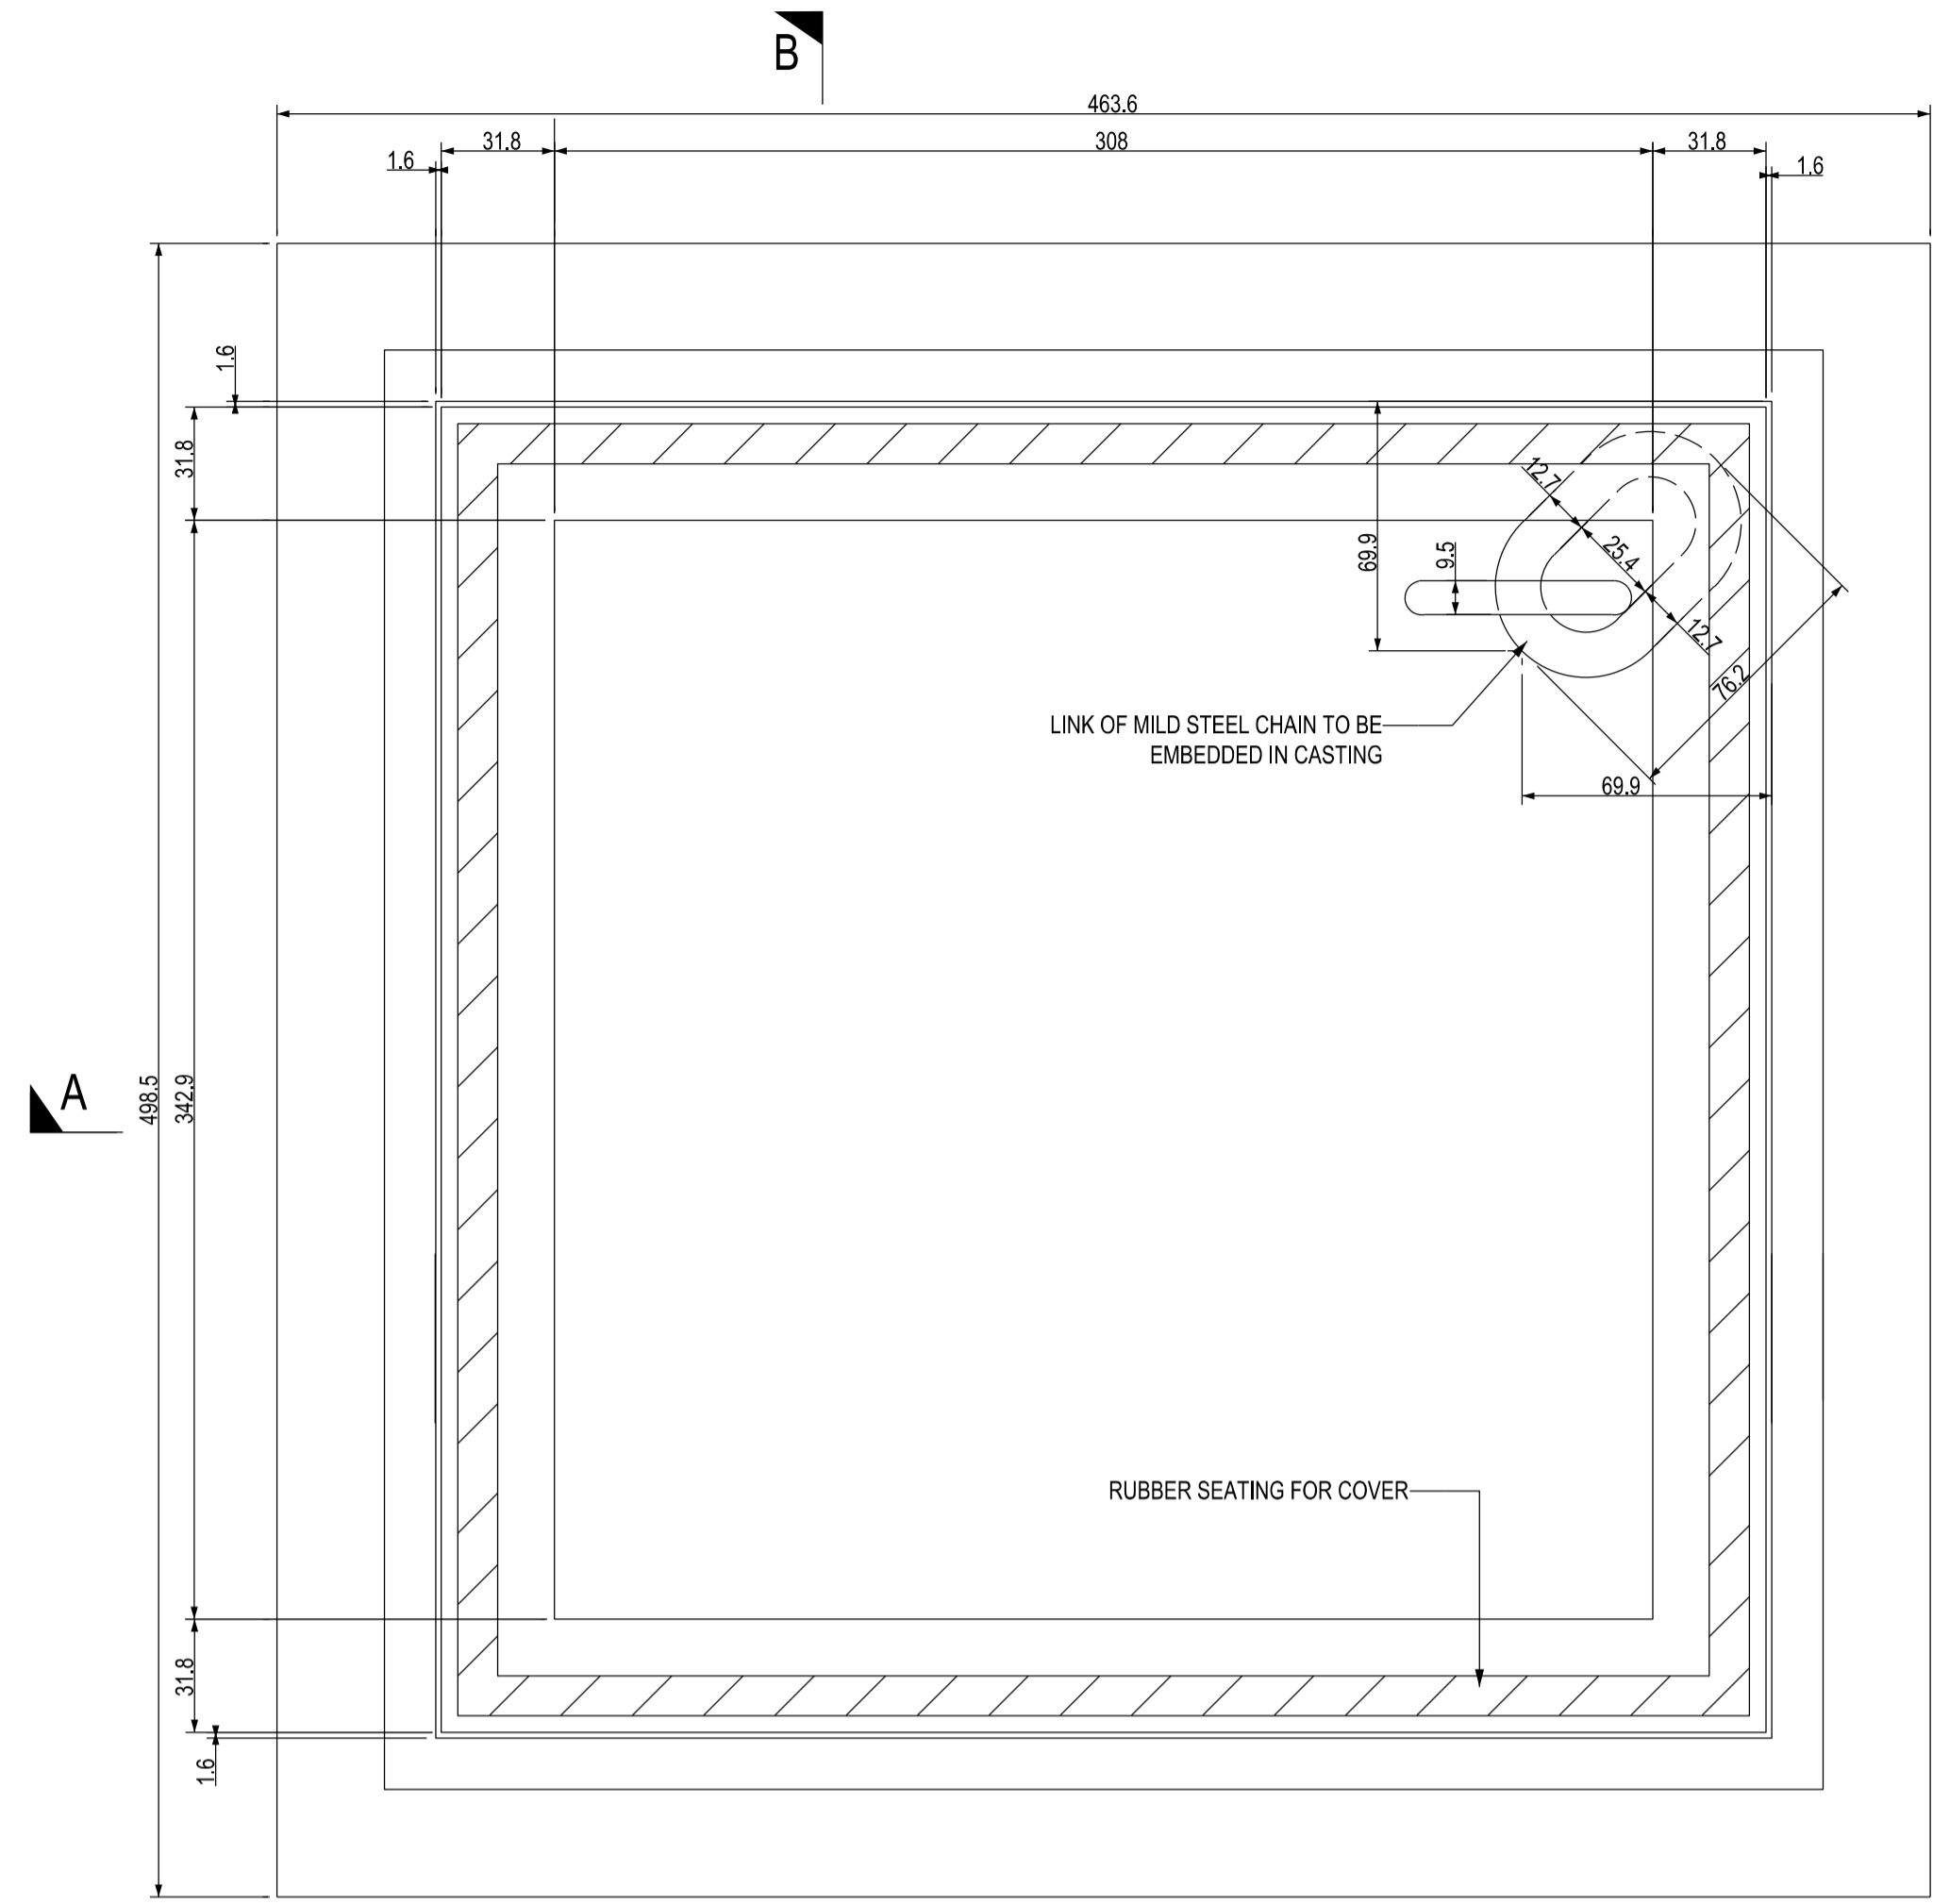
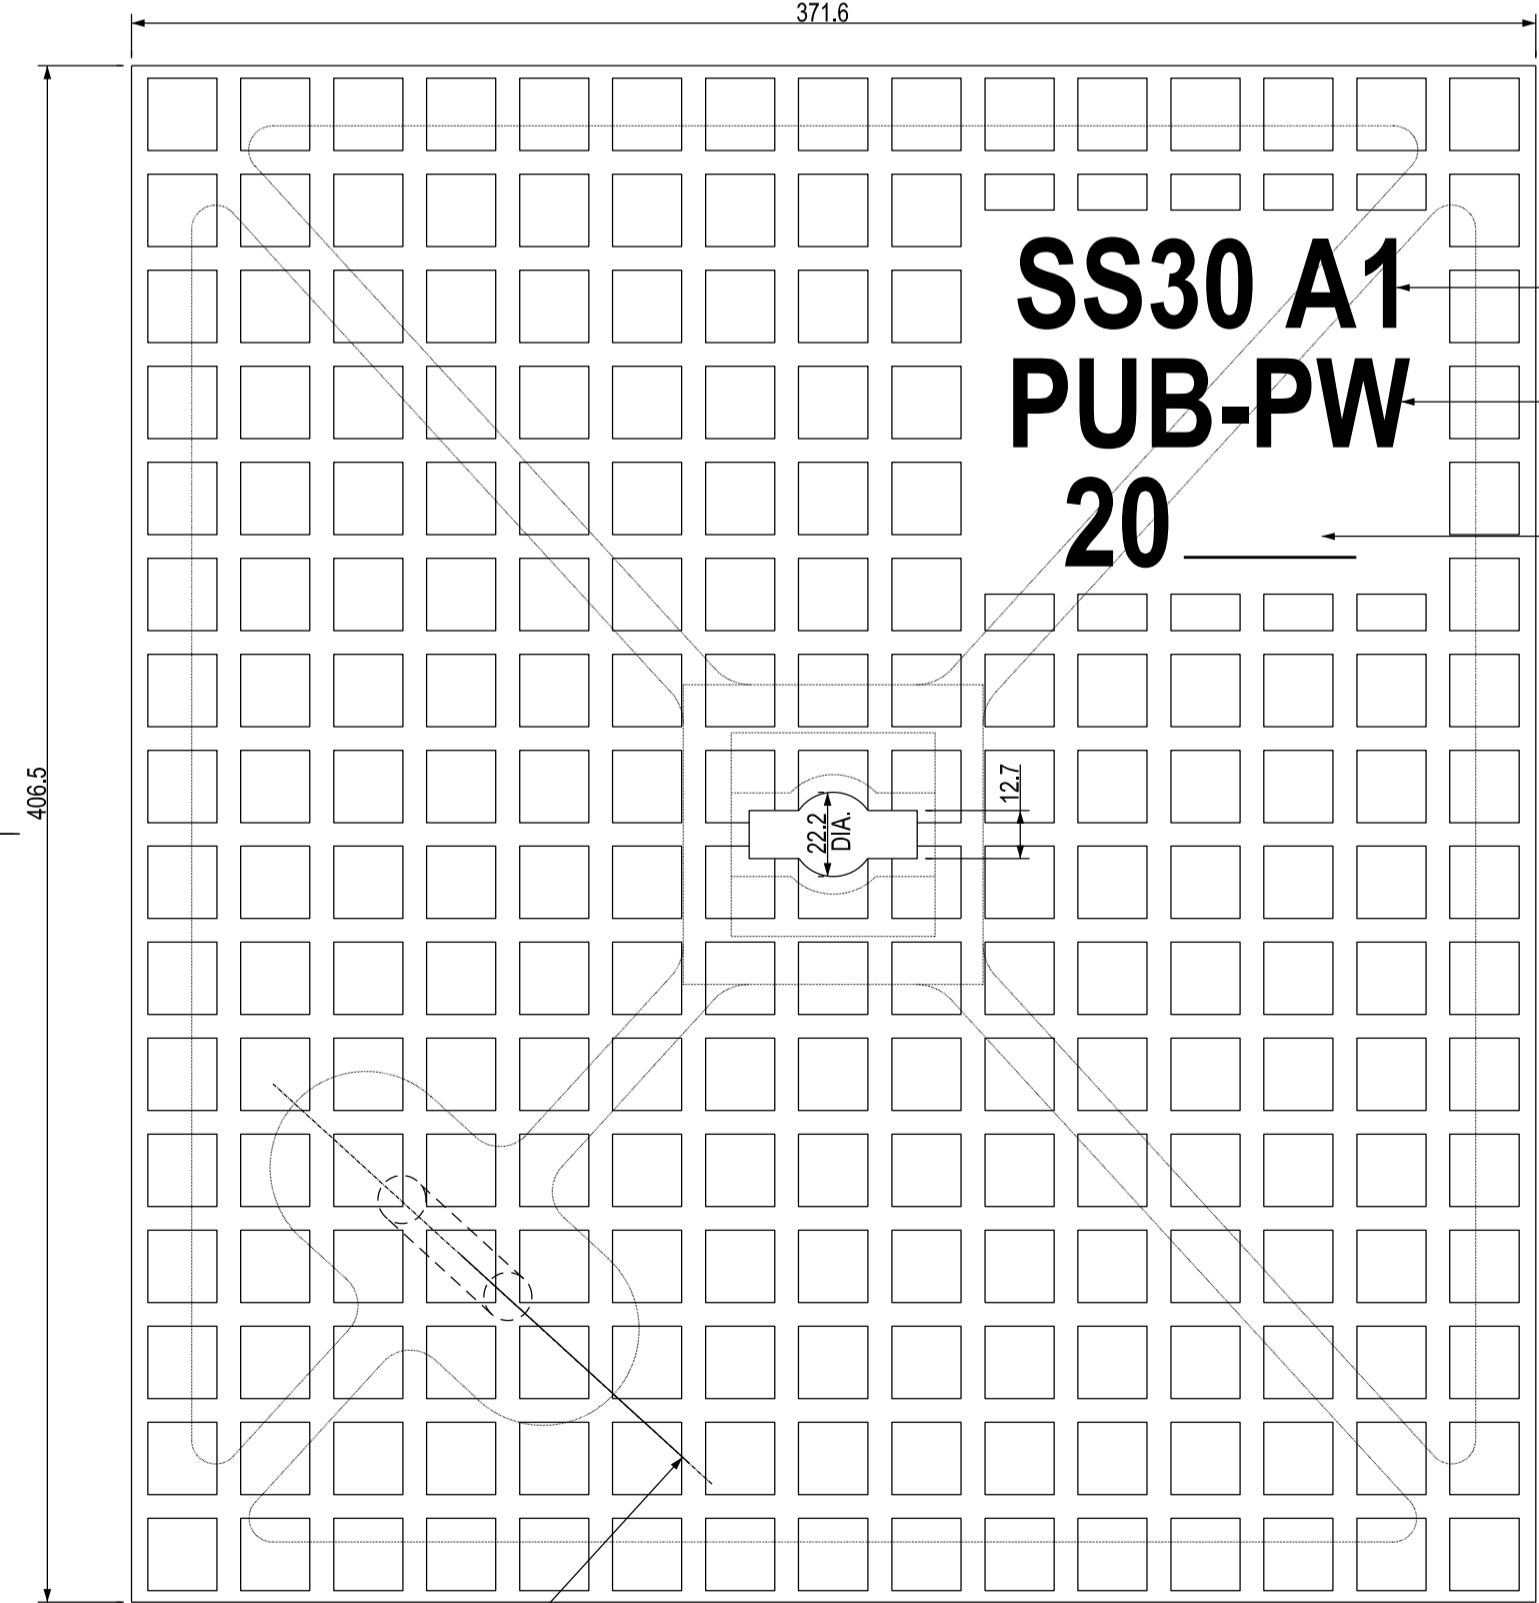
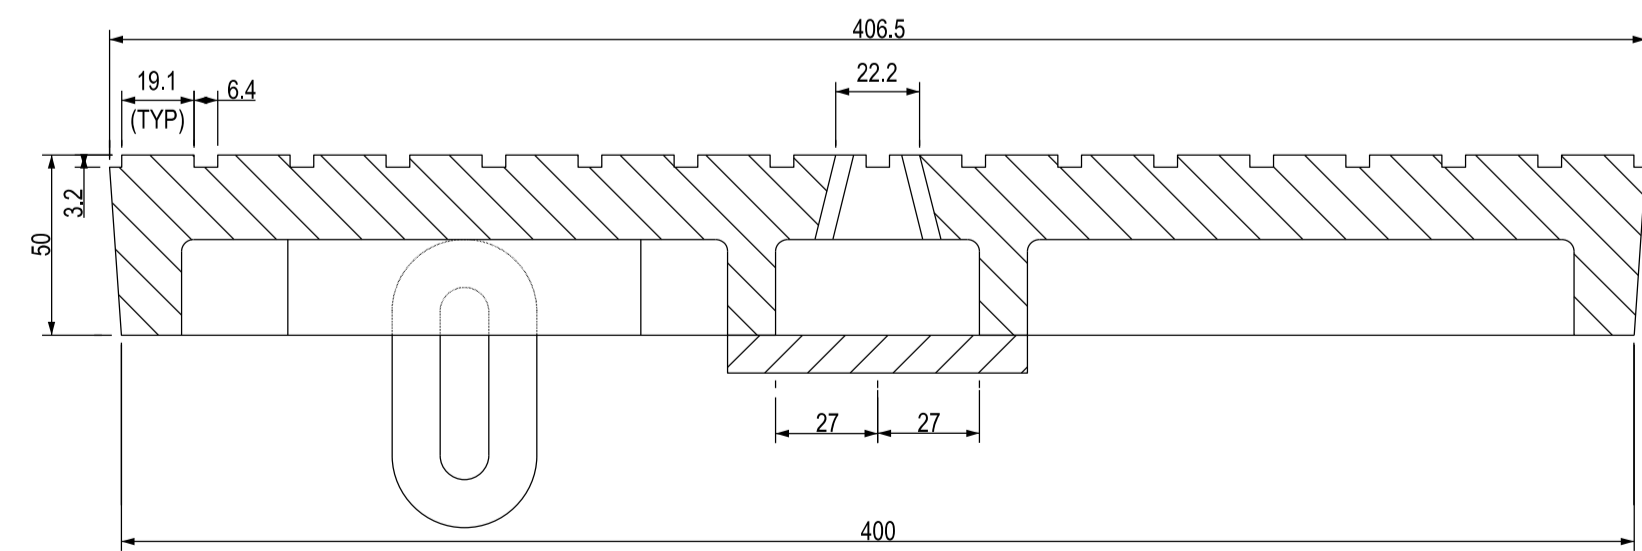


- NOTES:
1. ALL DIMENSIONS ARE IN MILLIMETRES UNLESS OTHERWISE STATED.
  2. REFER TO THE GENERAL NOTES IN DRAWING NO. PUBWSN/GN/001.
  3. THE MANHOLE COVER AND FRAMES SHALL BE GRADE A1 AND COMPLY WITH SS30.
  4. LABEL ON MANHOLE COVERS SHALL BE:  
PUB - PW FOR POTABLE WATER  
PUB - NW FOR NEWATER
  5. MANHOLE COVERS FOR NEWATER PIPELINES SHALL BE PAINTED PURPLE (COLOUR CODE: 22-C-37).

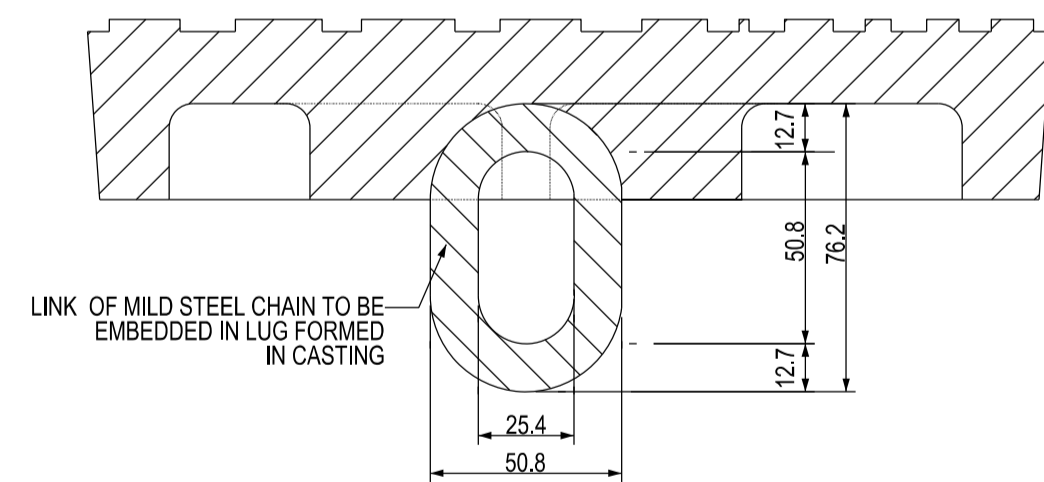

STANDARD SQUARE DUCTILE IRON (GRADE A1) MANHOLE FRAME AND COVER  
(FOR GROUND HYDRANT)

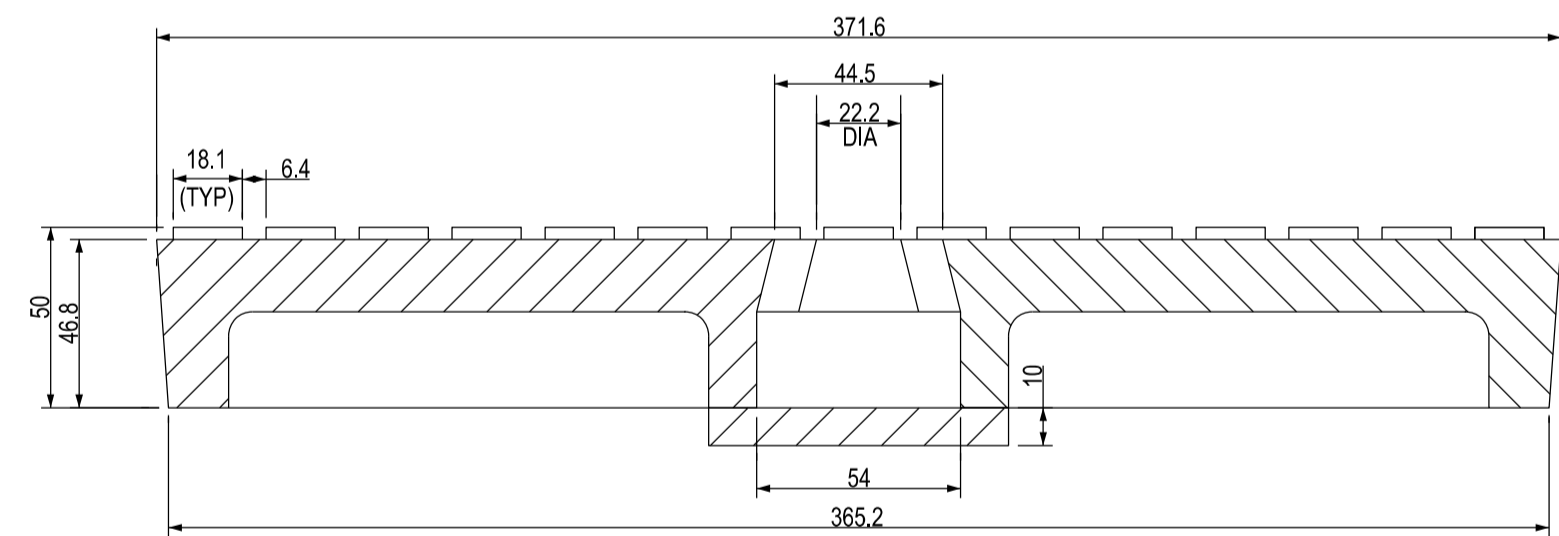

ISSUED: JUL 2017

SCALE

STANDARD SQUARE DUCTILE IRON (GRADE A1) MANHOLE FRAME AND COVER  
(FOR GROUND HYDRANT)

LAST REVIEWED: SEP 2020

1:2