
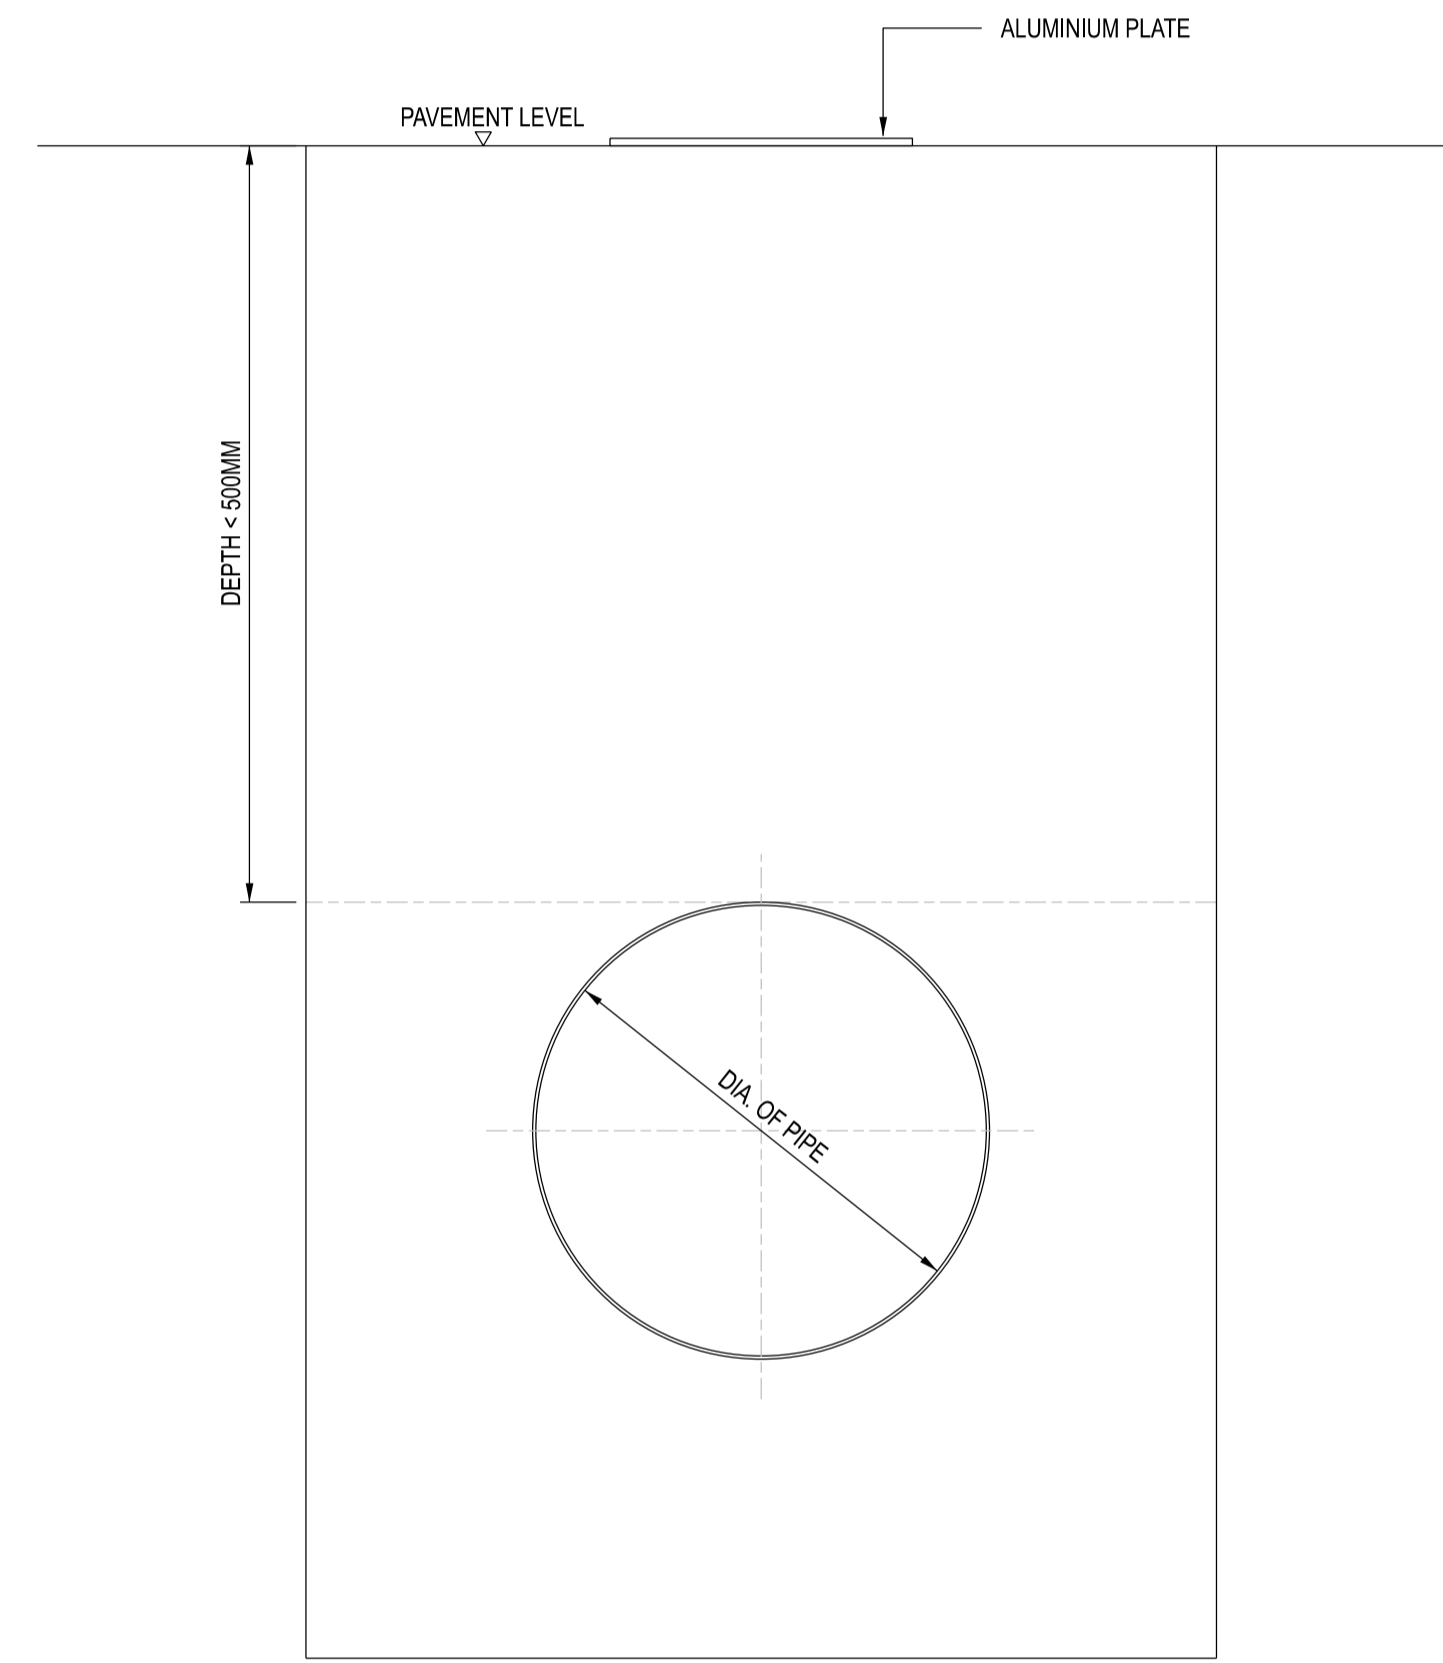


NOTES:
 1. ALL DIMENSIONS ARE IN MILLIMETRES UNLESS OTHERWISE STATED.

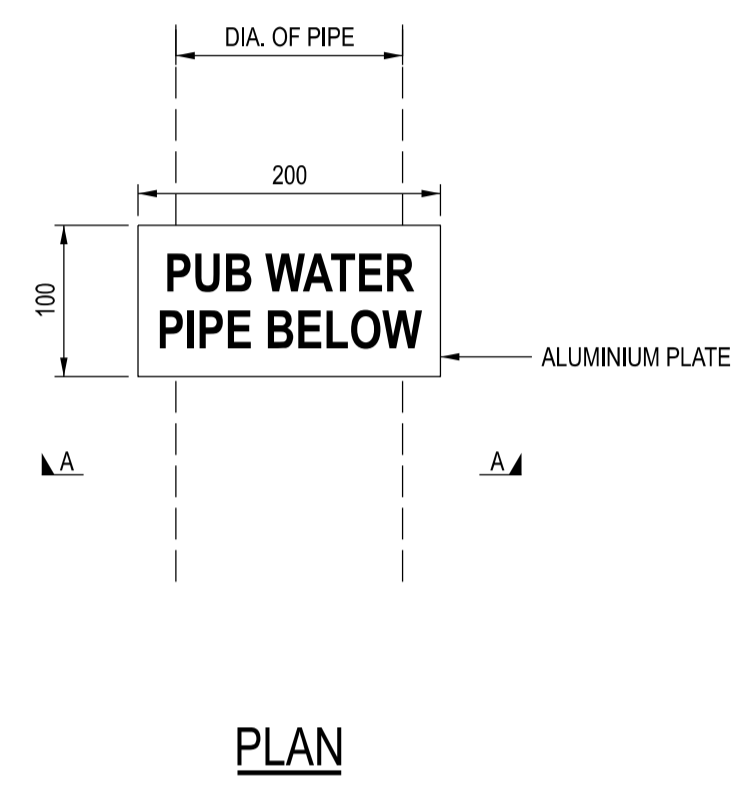

IDENTIFICATION PLATE

NOTES:
 A. THE IDENTIFICATION PLATE IS TO BE PLACE ABOVE PIPES (TO PRIVATE RESIDENTIAL PROPERTIES) LAID LESS THAN 500MM BELOW GROUND LEVEL.

DRAWING NO.: PUB/WSN/STD/323			
DATE OF ISSUE: DEC 2022	SCALE: 1:5	REV.: -	
REV.	DATE		

IDENTIFICATION PLATE FOR SHALLOW PIPES