




- NOTES:
1. ALL DIMENSIONS ARE IN MILLIMETRES UNLESS OTHERWISE STATED.
  2. THE CONTRACTOR HAS TO REFER TO THE GENERAL NOTES IN DRAWING NO. PUB/WSN/GN/001.
  3. ALL CHAMBERS SHALL BE DESIGNED AND ENDORSED BY A PROFESSIONAL ENGINEER (P.E) ENGAGED BY A CONTRACTOR.
  4. SAFETY CAGES SHALL BE INSTALLED FOR ALL STAINLESS STEEL LADDERS (GRADE 304) EXCEEDING 3M HEIGHT.

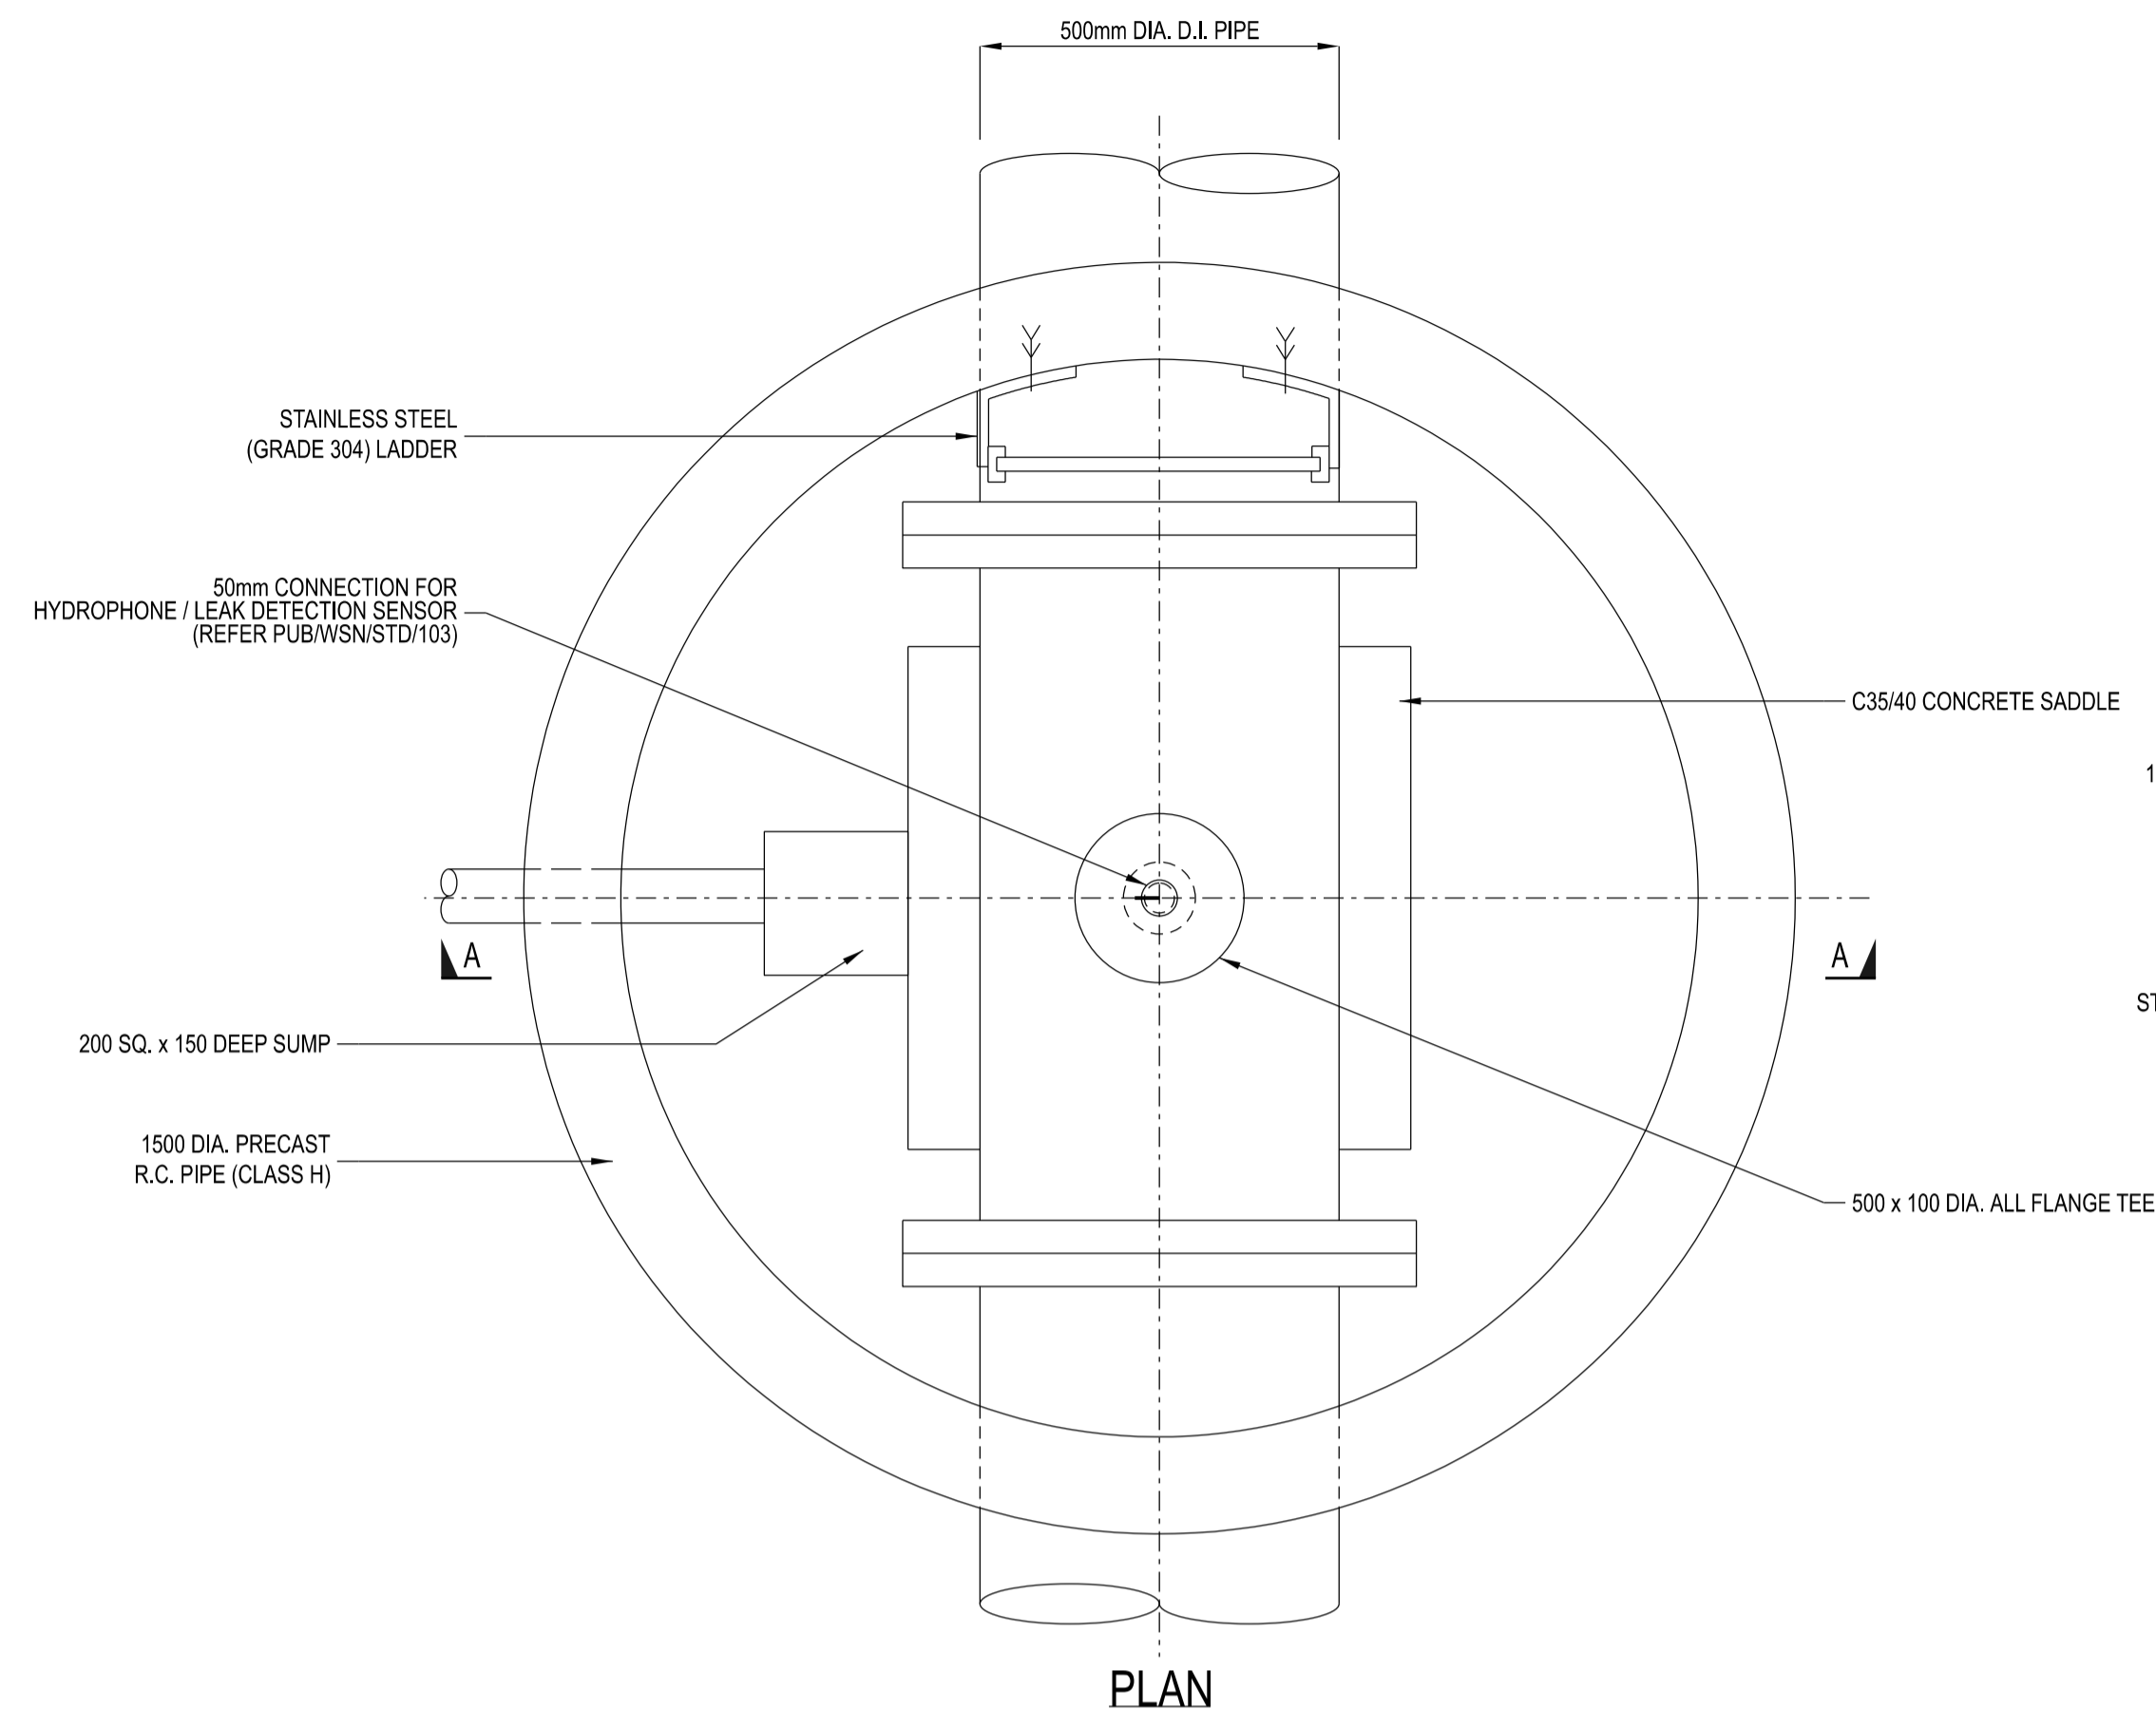


PLAN

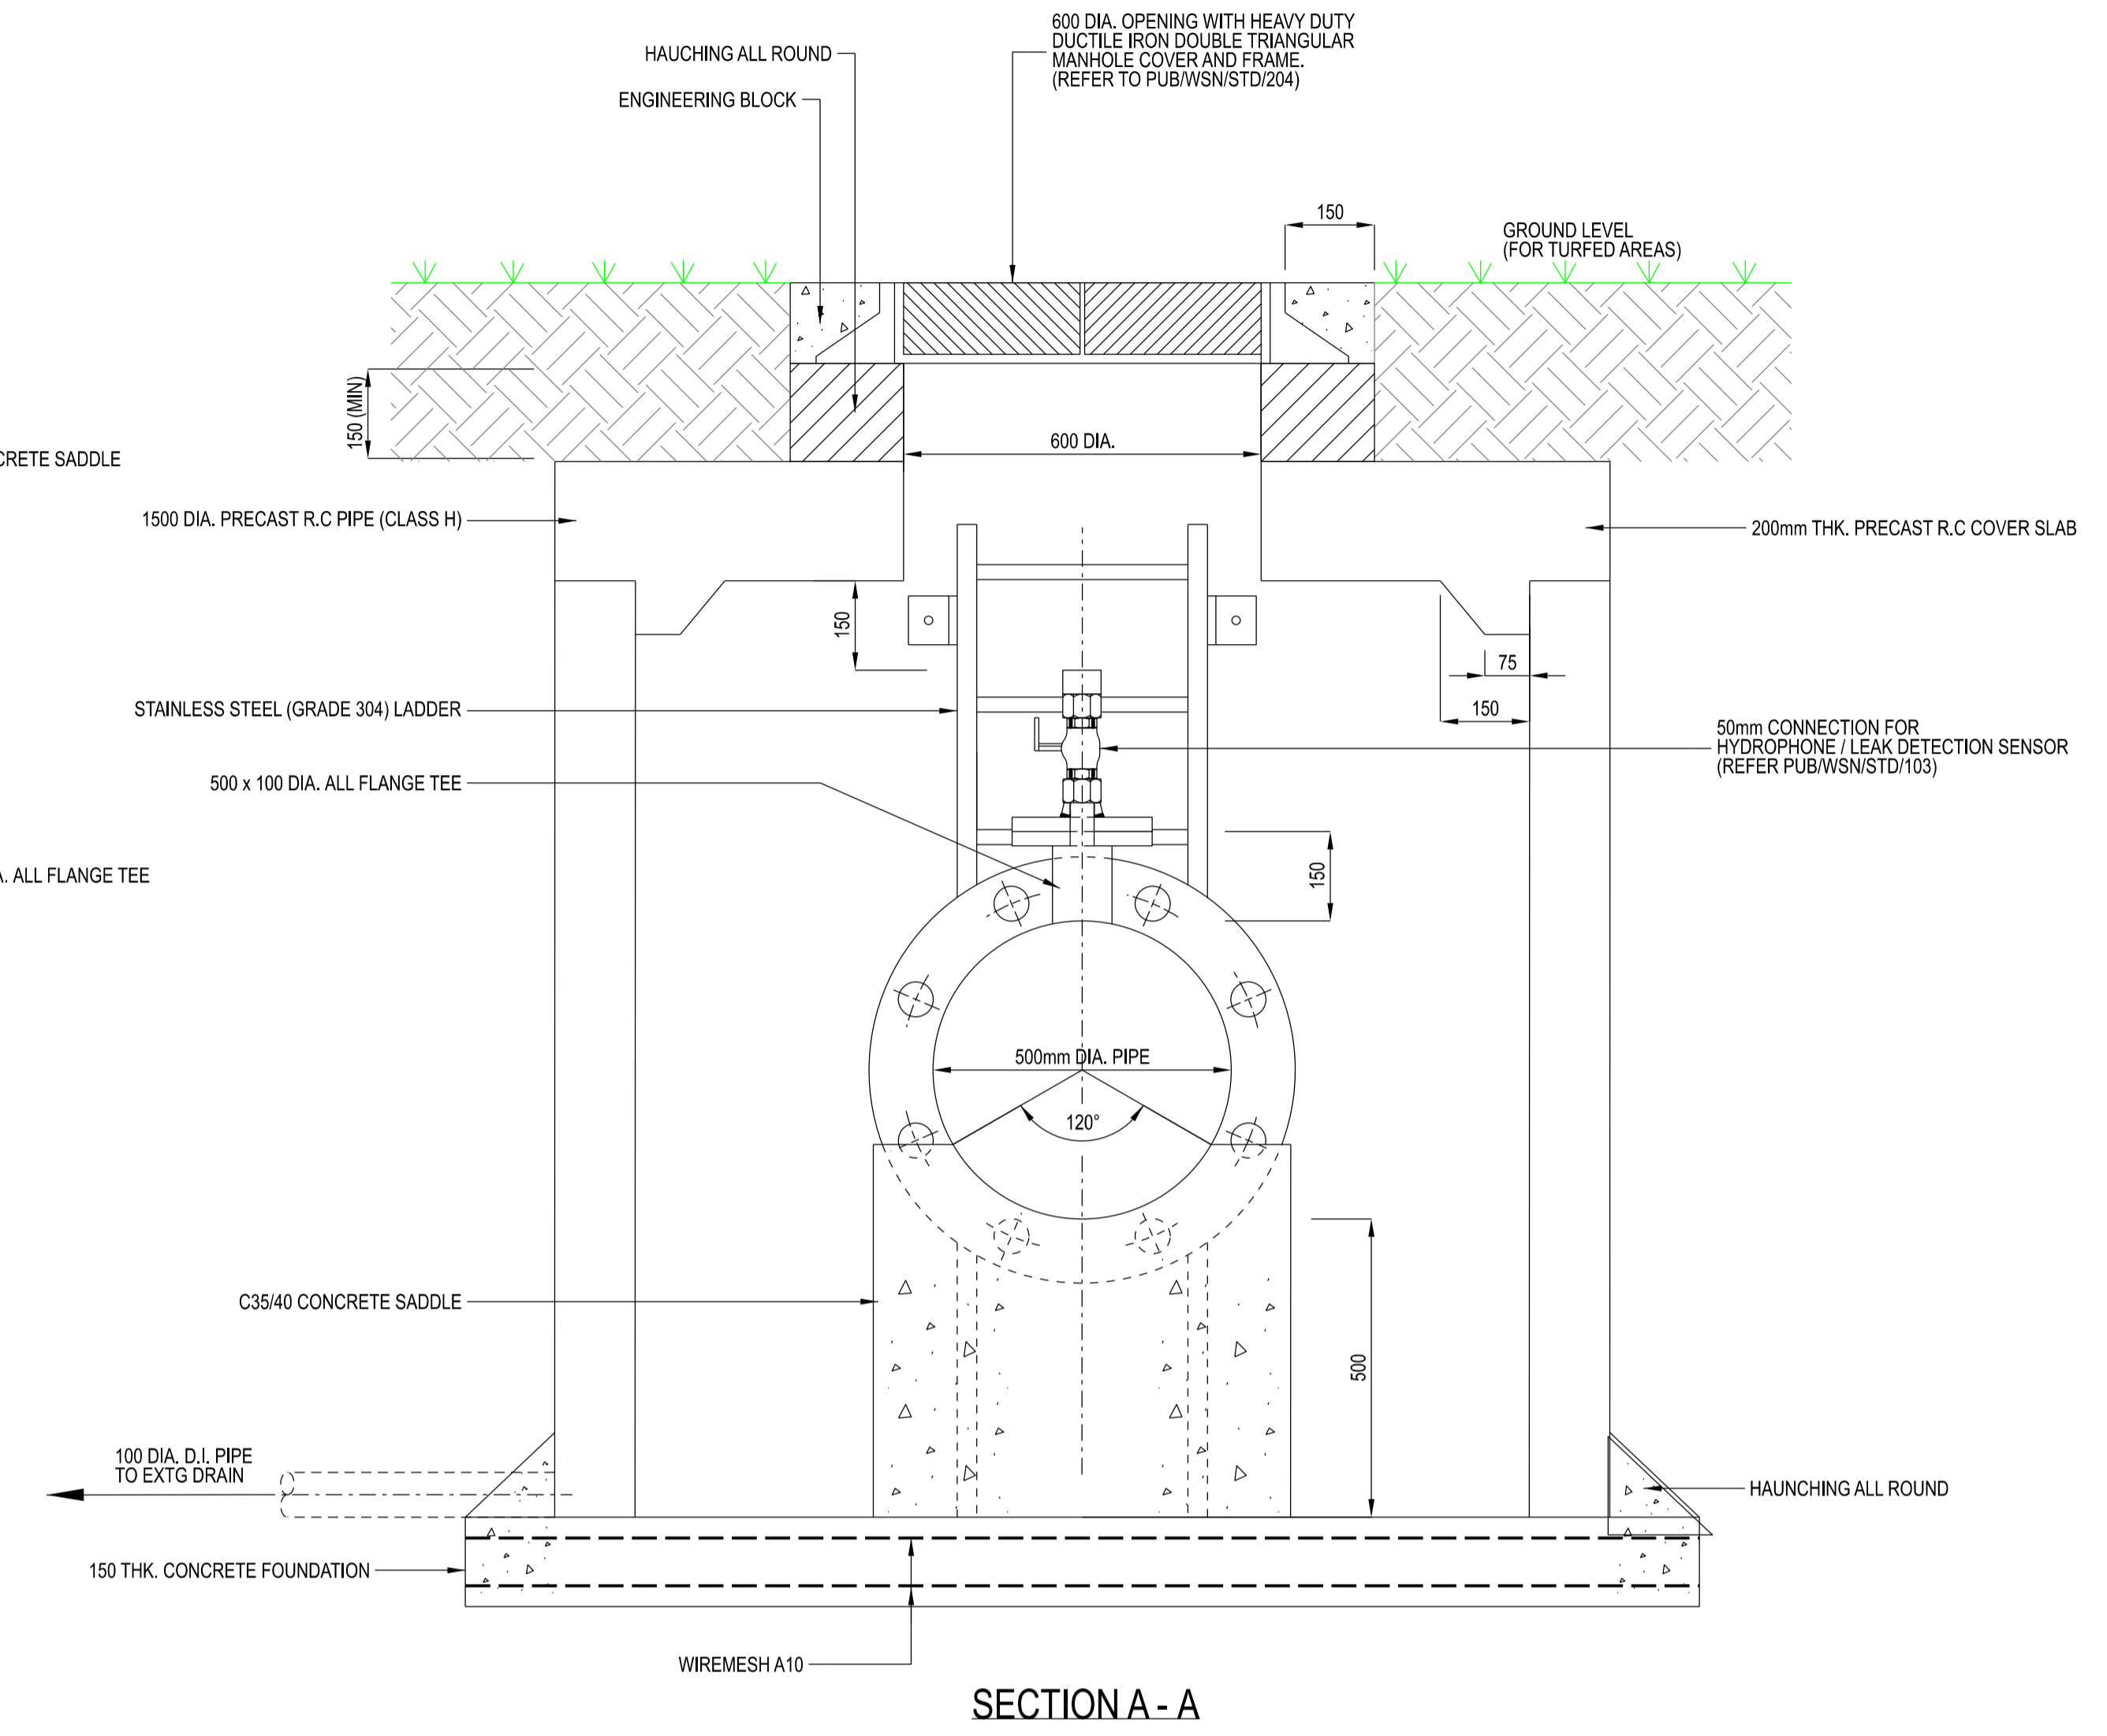

SECTION A - A

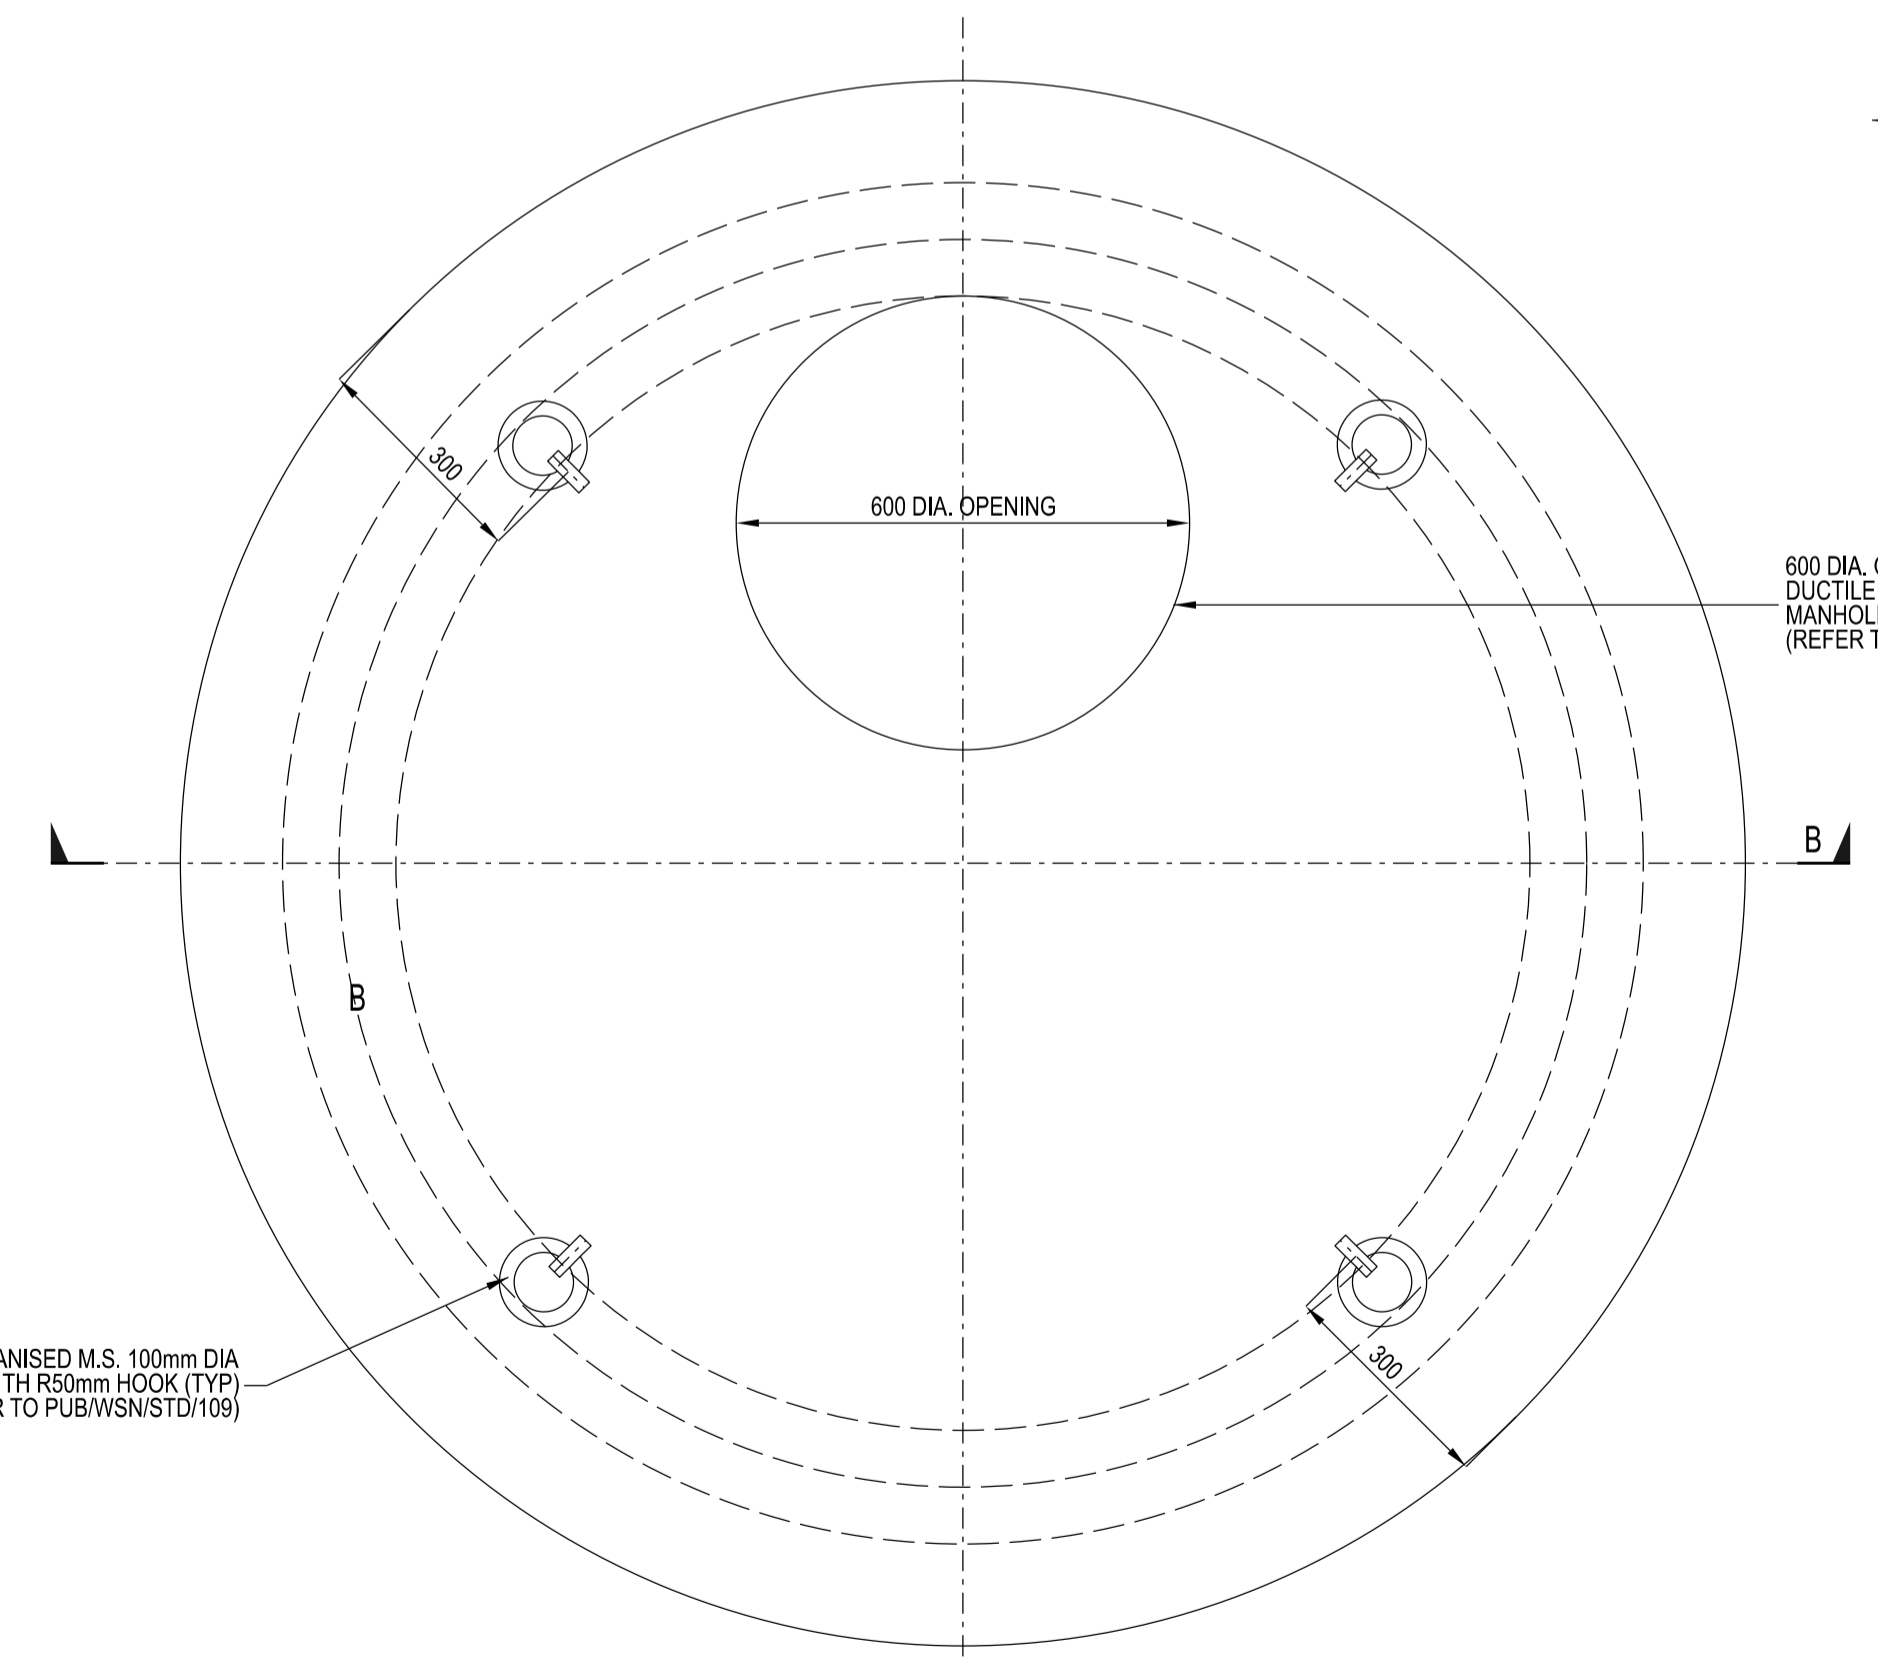

PLAN OF PRECAST R.C. COVER SLAB

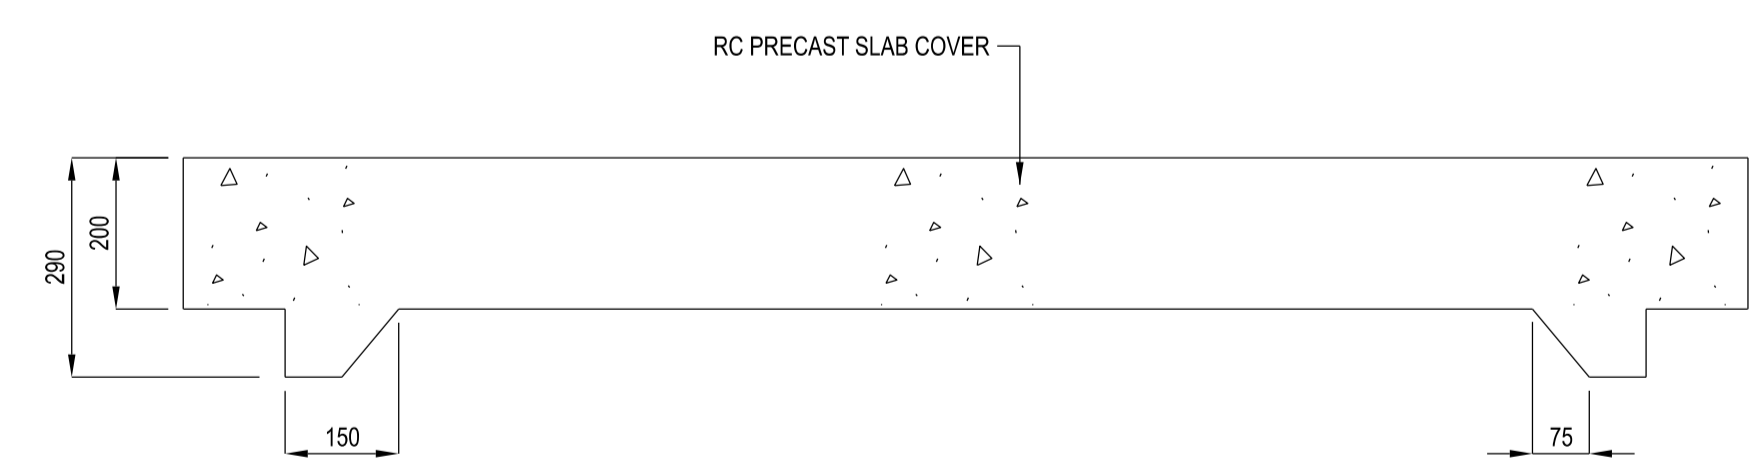

SECTION B - B

|                              |             |
|------------------------------|-------------|
| DRAWING NO.: PUB/WSN/STD/319 |             |
| DATE OF ISSUE: DEC 2022      | SCALE: 1:10 |
| REV.:                        | DATE:       |

**SENSOR ASSEMBLY FOR 500MM DIA. DUCTILE IRON PIPELINE**