
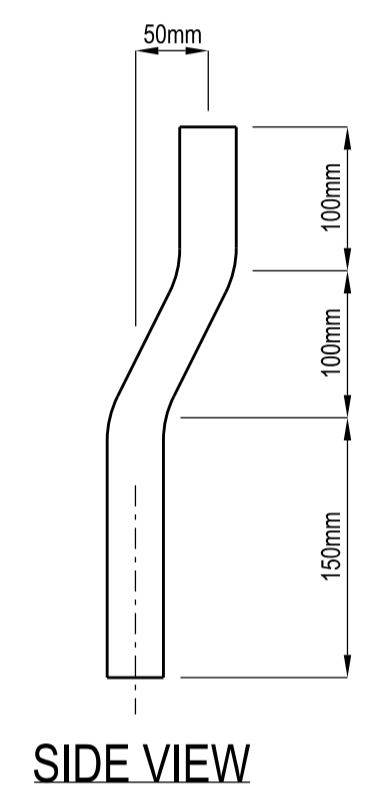


NOTE:  
 THIS DRAWING SERVES AS A GUIDE ONLY.  
 THERE WILL BE DEVIATIONS UNDER DIFFERENT SITE CONDITIONS.  
 THE RATES ENTERED IN THE B/Q WILL BE HELD TO INCLUDE ALL SUCH DEVIATION ALTERNATIVE FITTINGS MAY BE USED AT THE DISCRETION OF THE S.O.

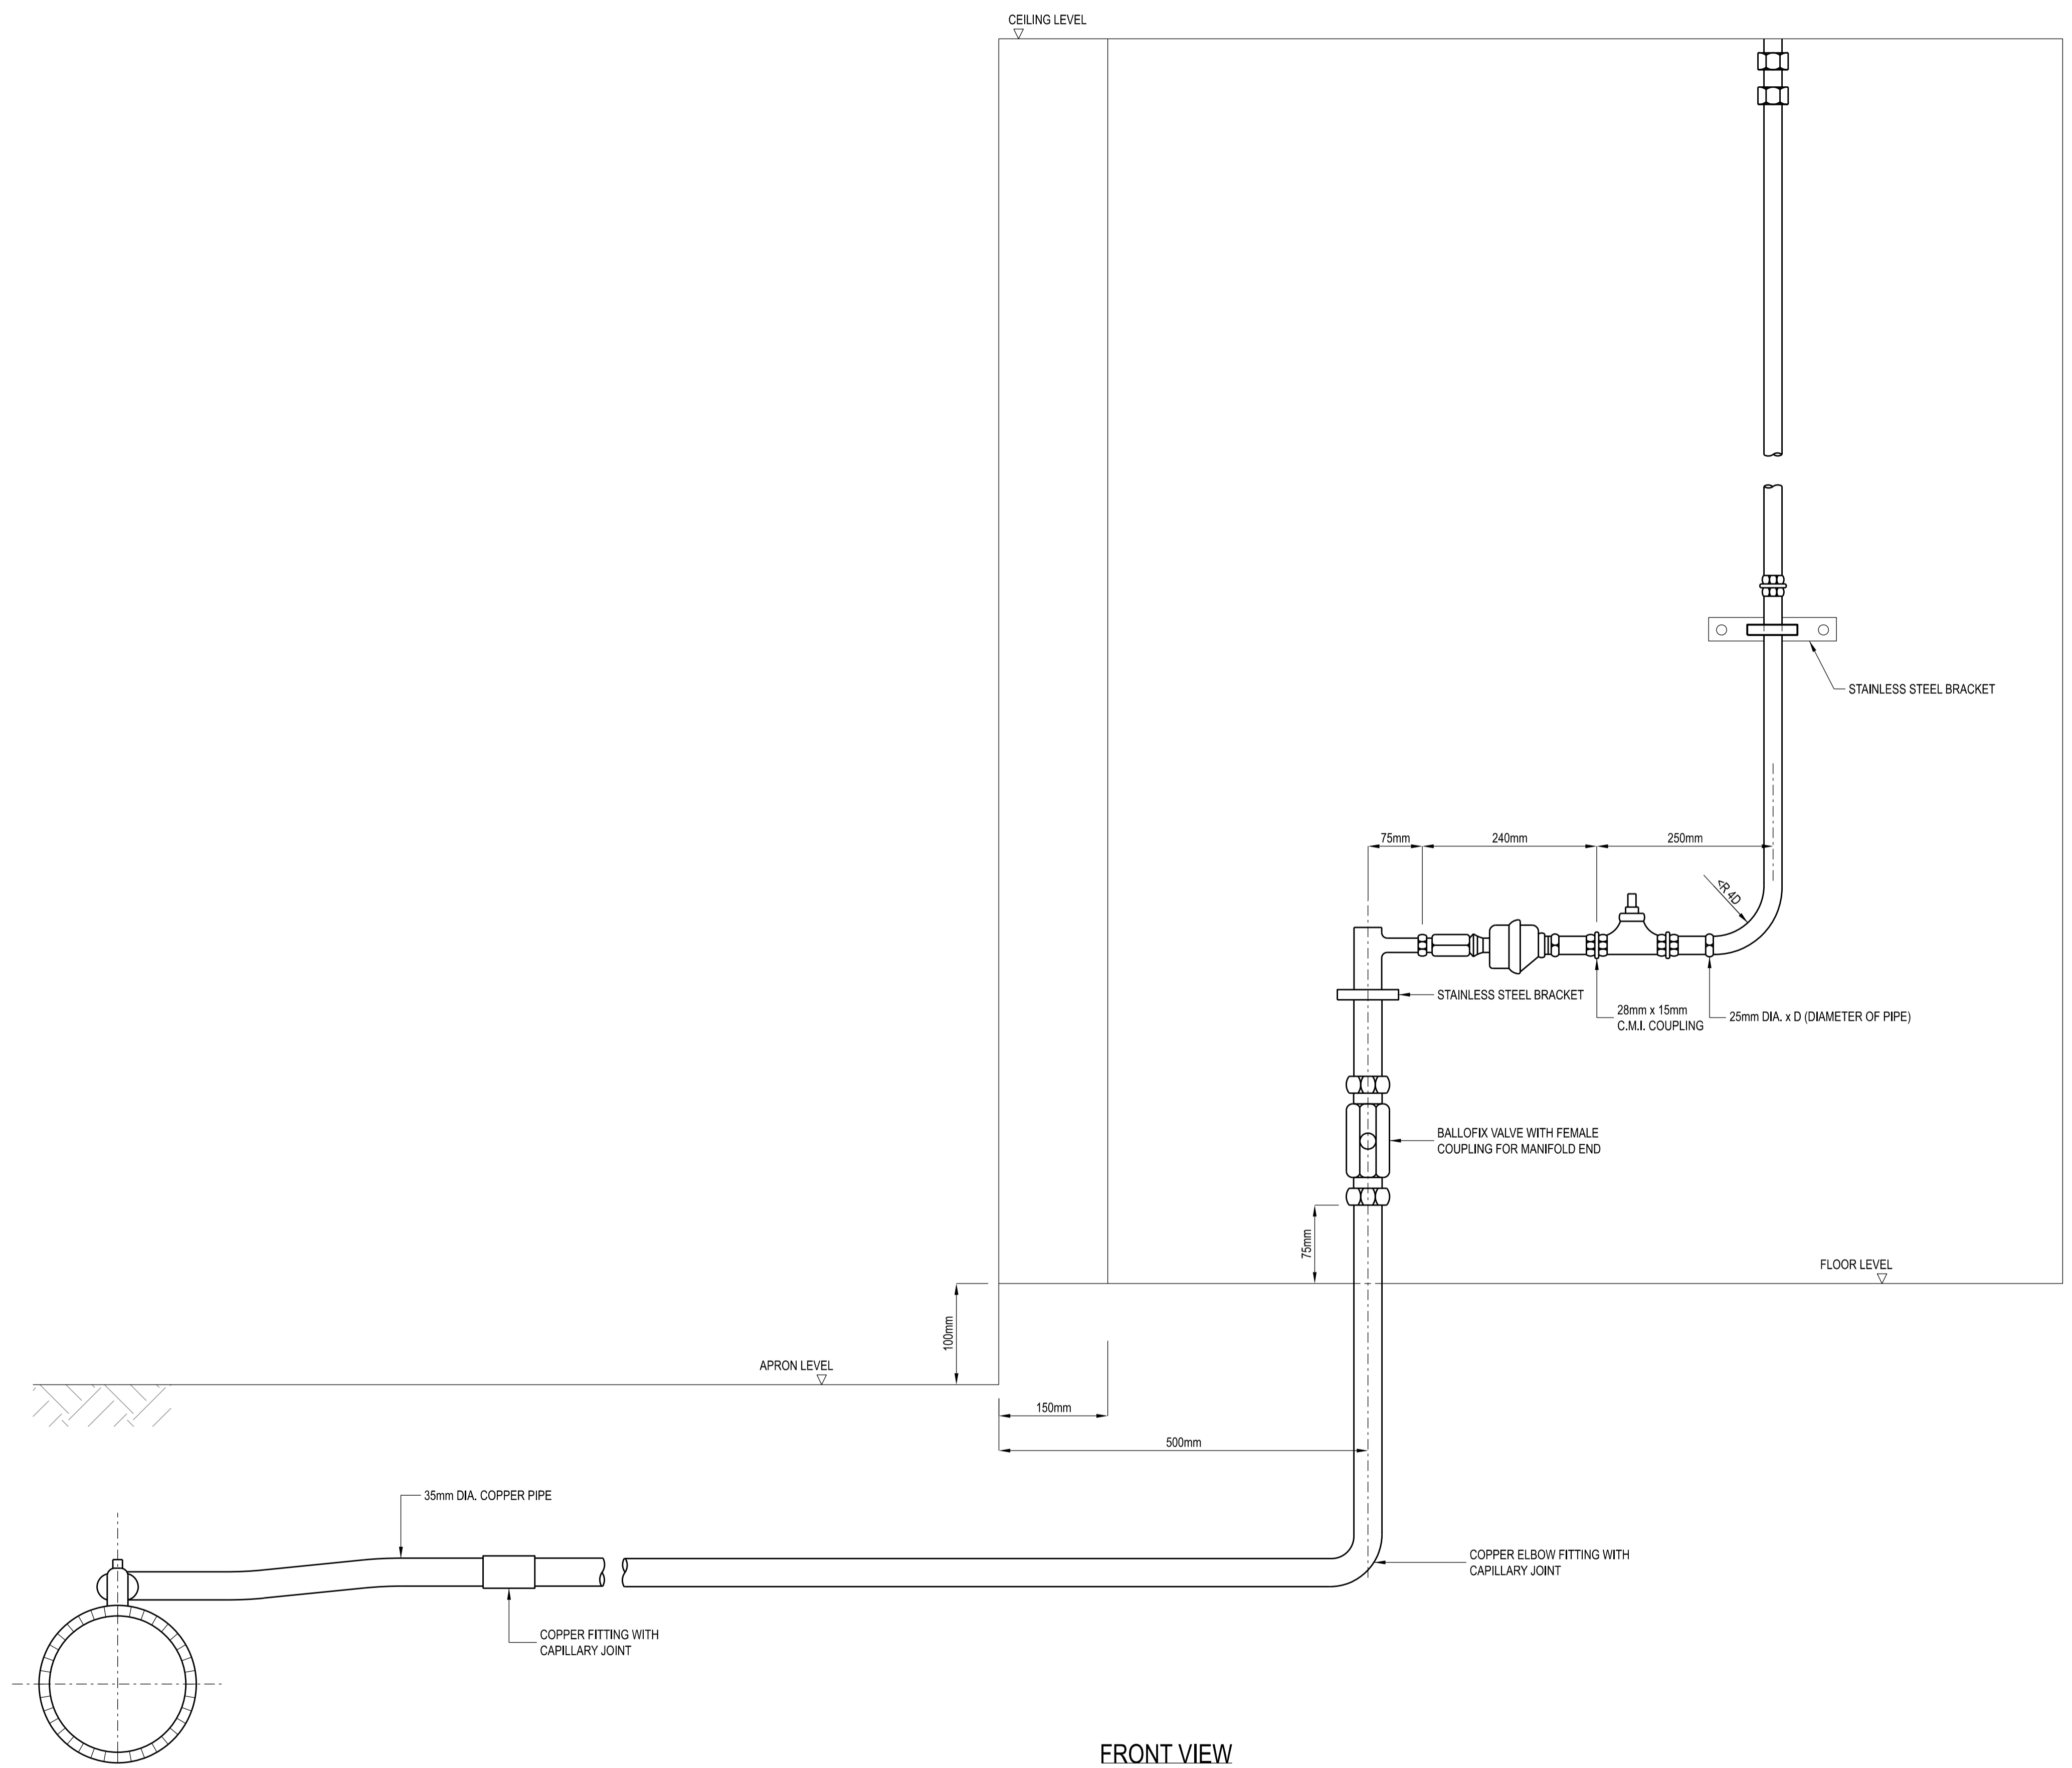

FRONT VIEW

COPPER PIPE CONNECTION

DRAWING NO.: PUB/WSN/STD/311	
DATE OF ISSUE: DEC 2022	SCALE: NTS
REV.	DATE