



ELEVATION

SECTION

TYPICAL DETAIL OF INDICATOR PLATE
SCALE 1:2

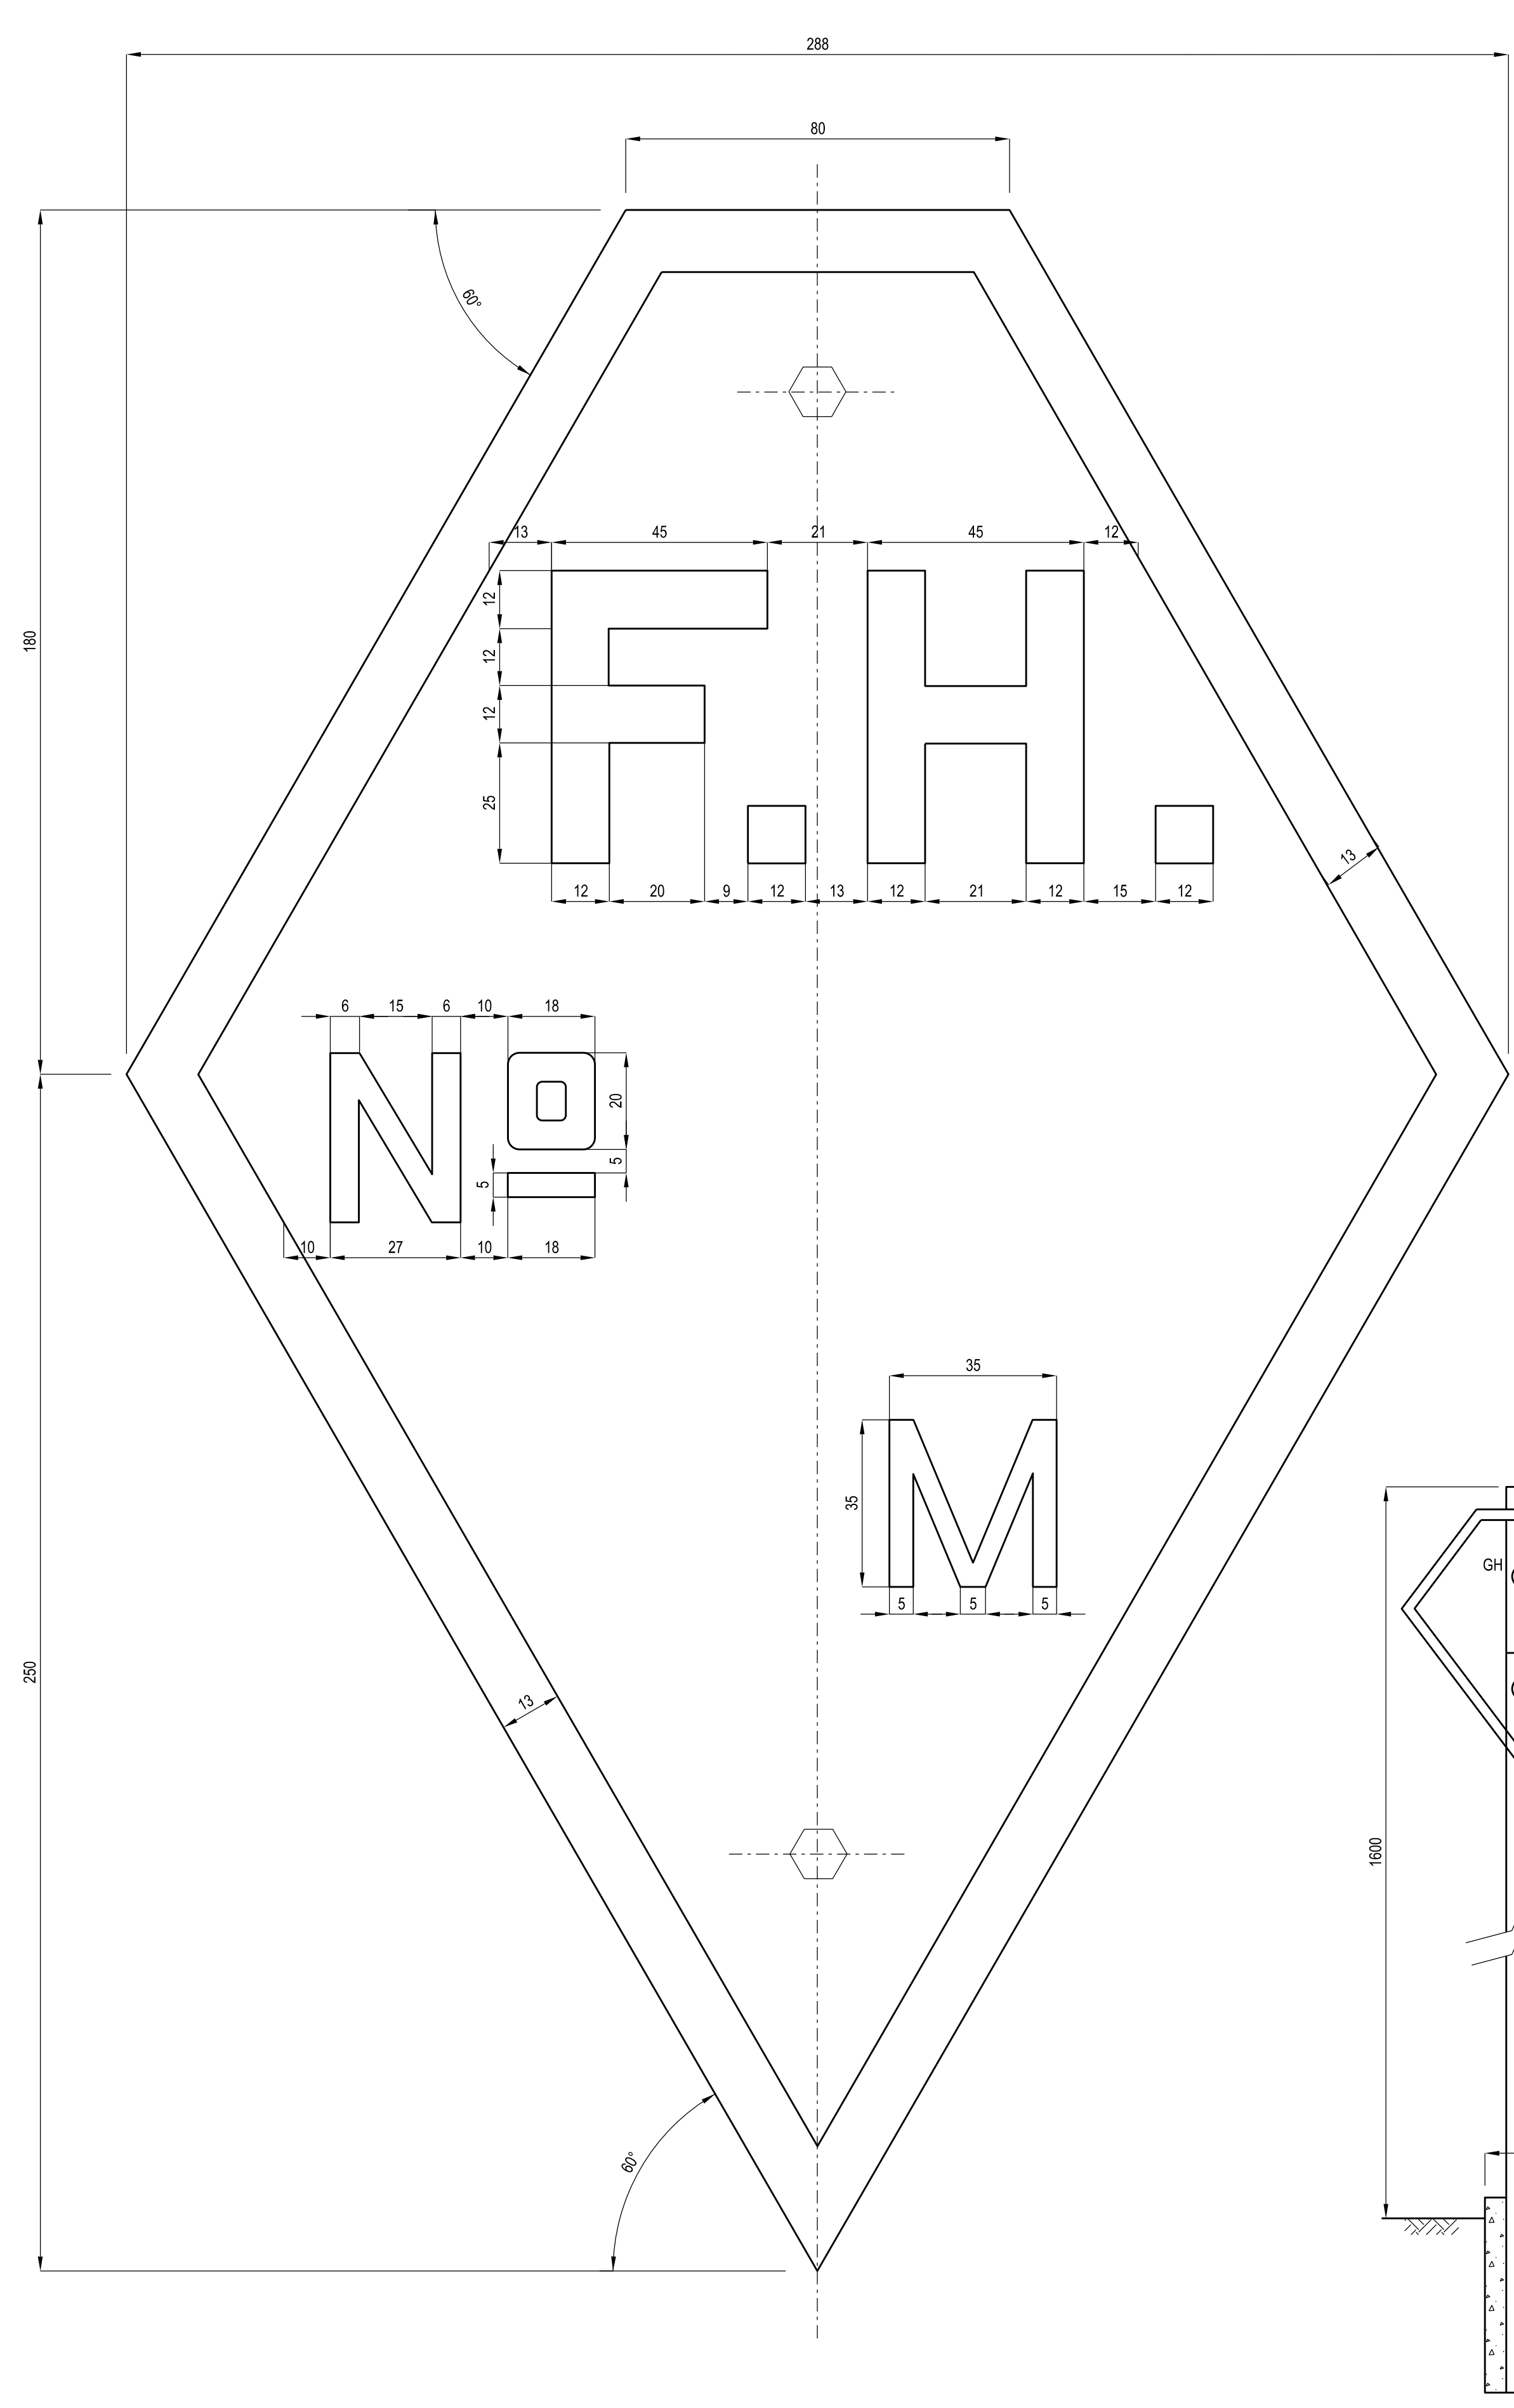

ENLARGED DETAIL OF INDICATOR PLATE
SCALE 1:1

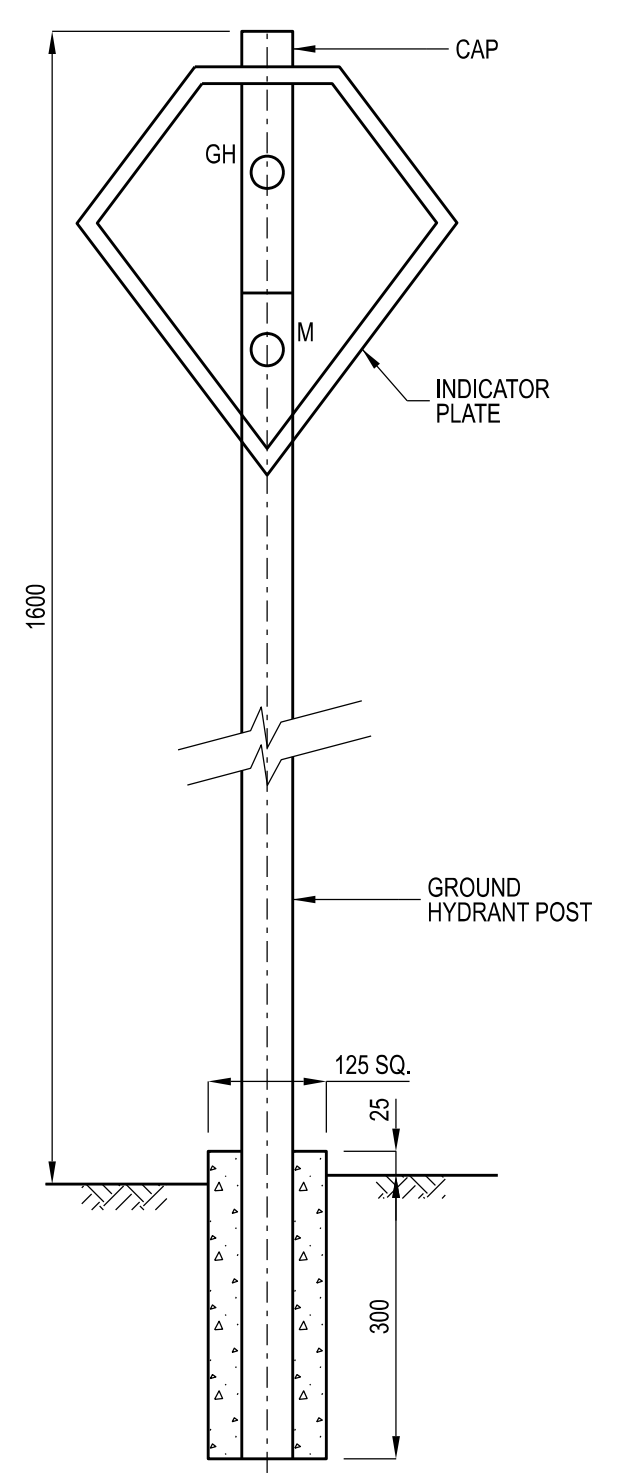

ELEVATION
NTS

DRAWING NO.: PUB/WSN/STD/305	
DATE OF ISSUE: DEC 2022	SCALE: AS SHOWN
REV.	DATE
	REV.: -

GROUND HYDRANT INDICATOR PLATE